



 = DOVER WHITE  = TRICORN BLK  = Siltow STOPPER

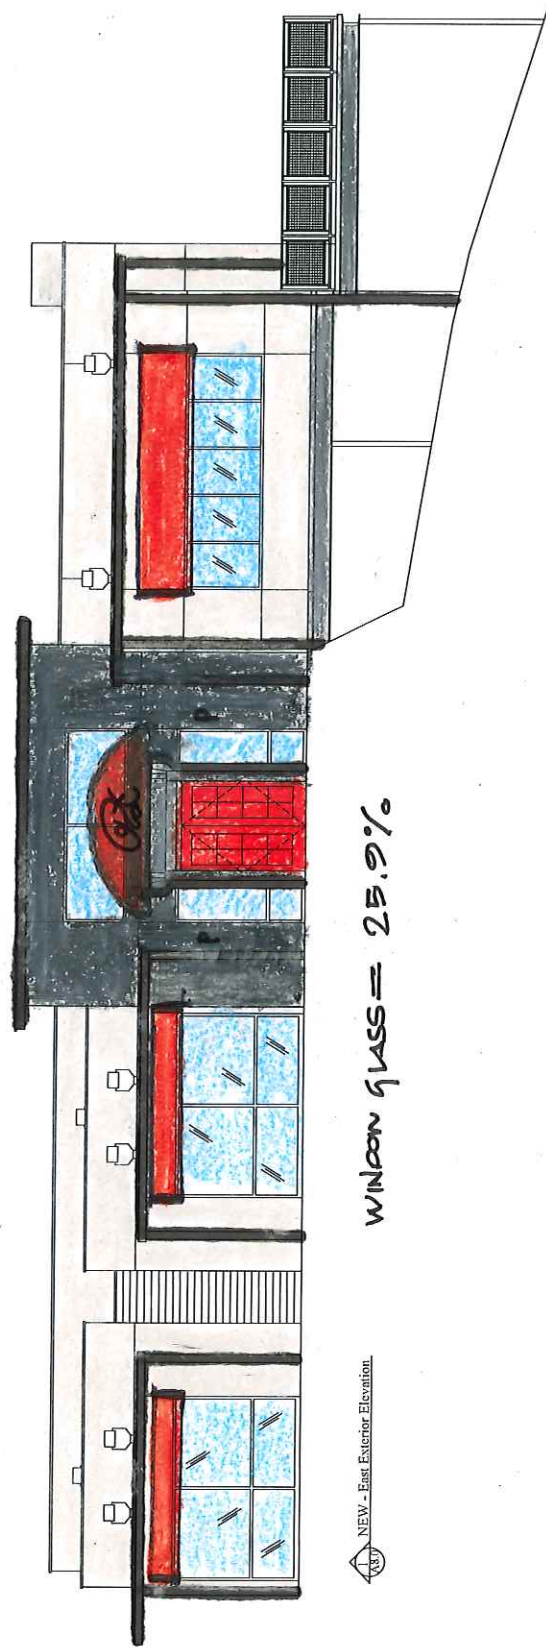


NEW - East Exterior Elevation

Window Glass = 25.9%

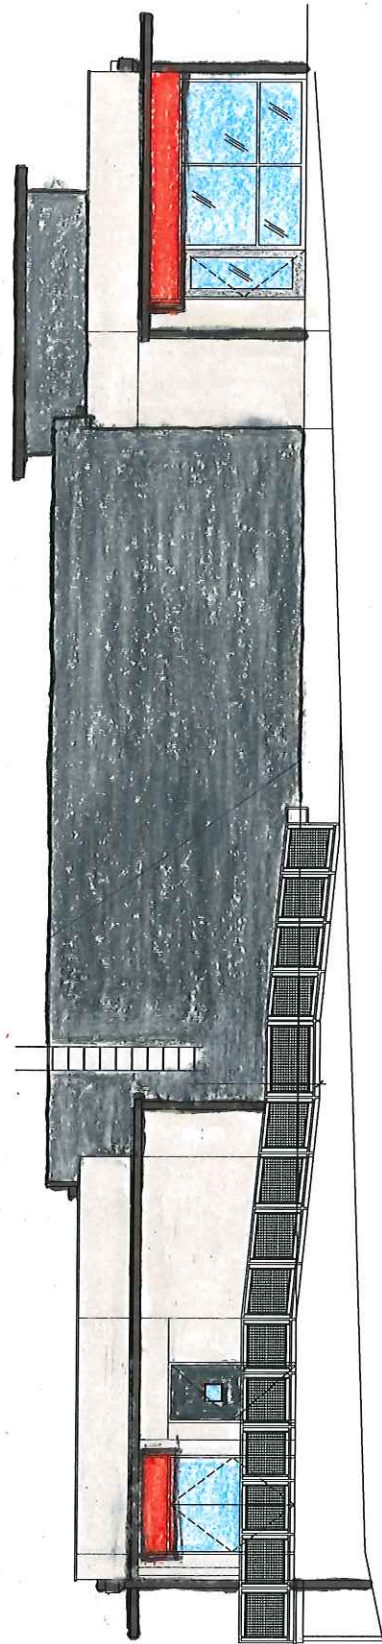


NEW - South Exterior Elevation

Window/Glass = 6%

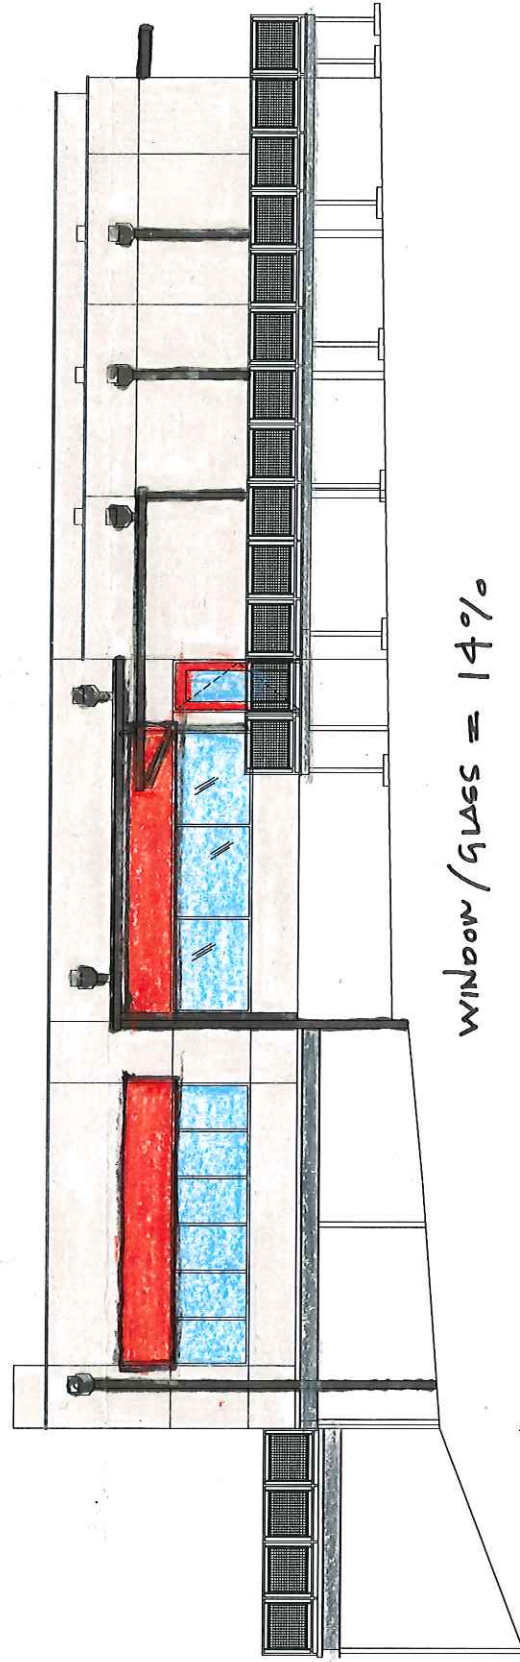

NEW - West Exterior Elevation

Window/Glass = 14%

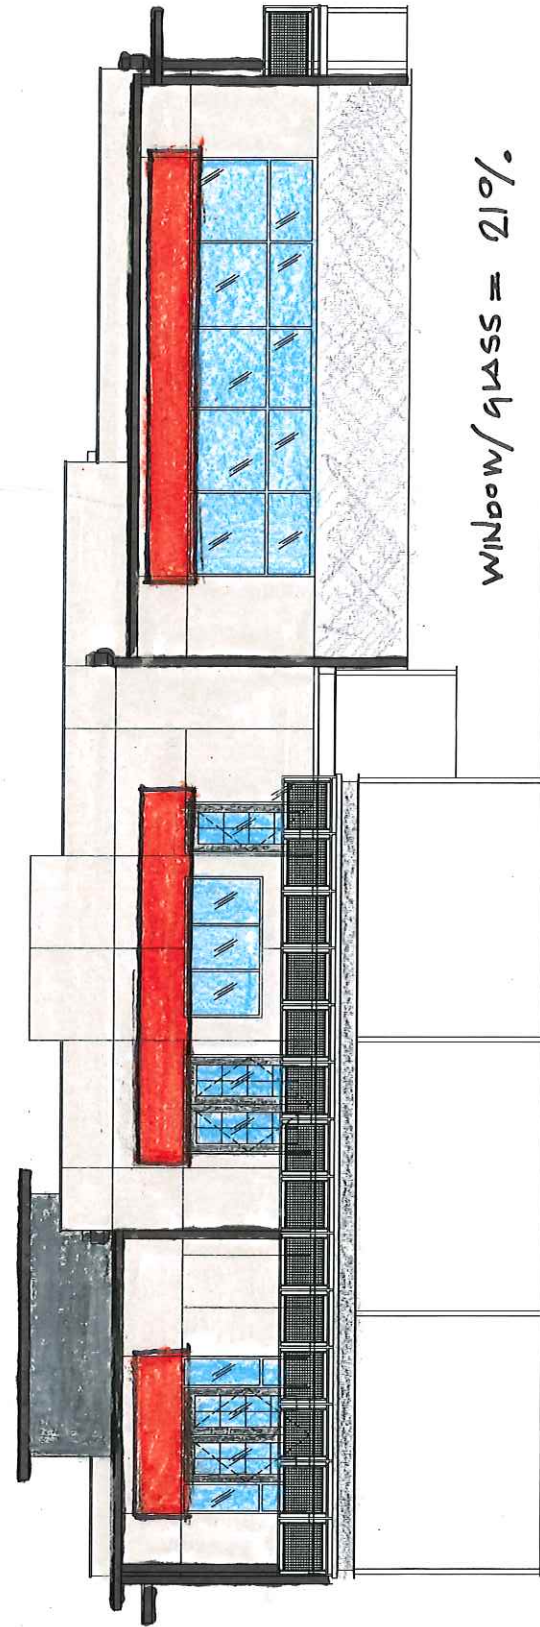

NEW - North Exterior Elevation

Window/Glass = 21%

Copyright© 2017 FYI Designs

ISSUE DATE: 9.1.2017	
ALL DRAWINGS ARE REPRESENTATIONAL ONLY	
fyi designs COMMERCIAL • RESIDENTIAL HOSPITALITY • MULTI-FAMILY 8868 RESEARCH BLVD. STE. 406 AUSTIN, TEXAS 78758 P. 512.216.9482	
PLATE - DZINTRA DZENIS 12823 SHOPS PARKWAY BEECAVE, TX 78738	
DRAWN BY: FSJ	EXT. ELEVATIONS
SCALE: NTS	SHEET:
DESIGN PLANS ARE PROVIDED FOR THE FAIR USE BY THE CLIENT AND/OR HIS CONTRACTOR IN COMPLETING THIS PROJECT. DESIGN PLANS REMAIN THE PROPERTY OF FYI DESIGNS.	
EXT. RENDER	