


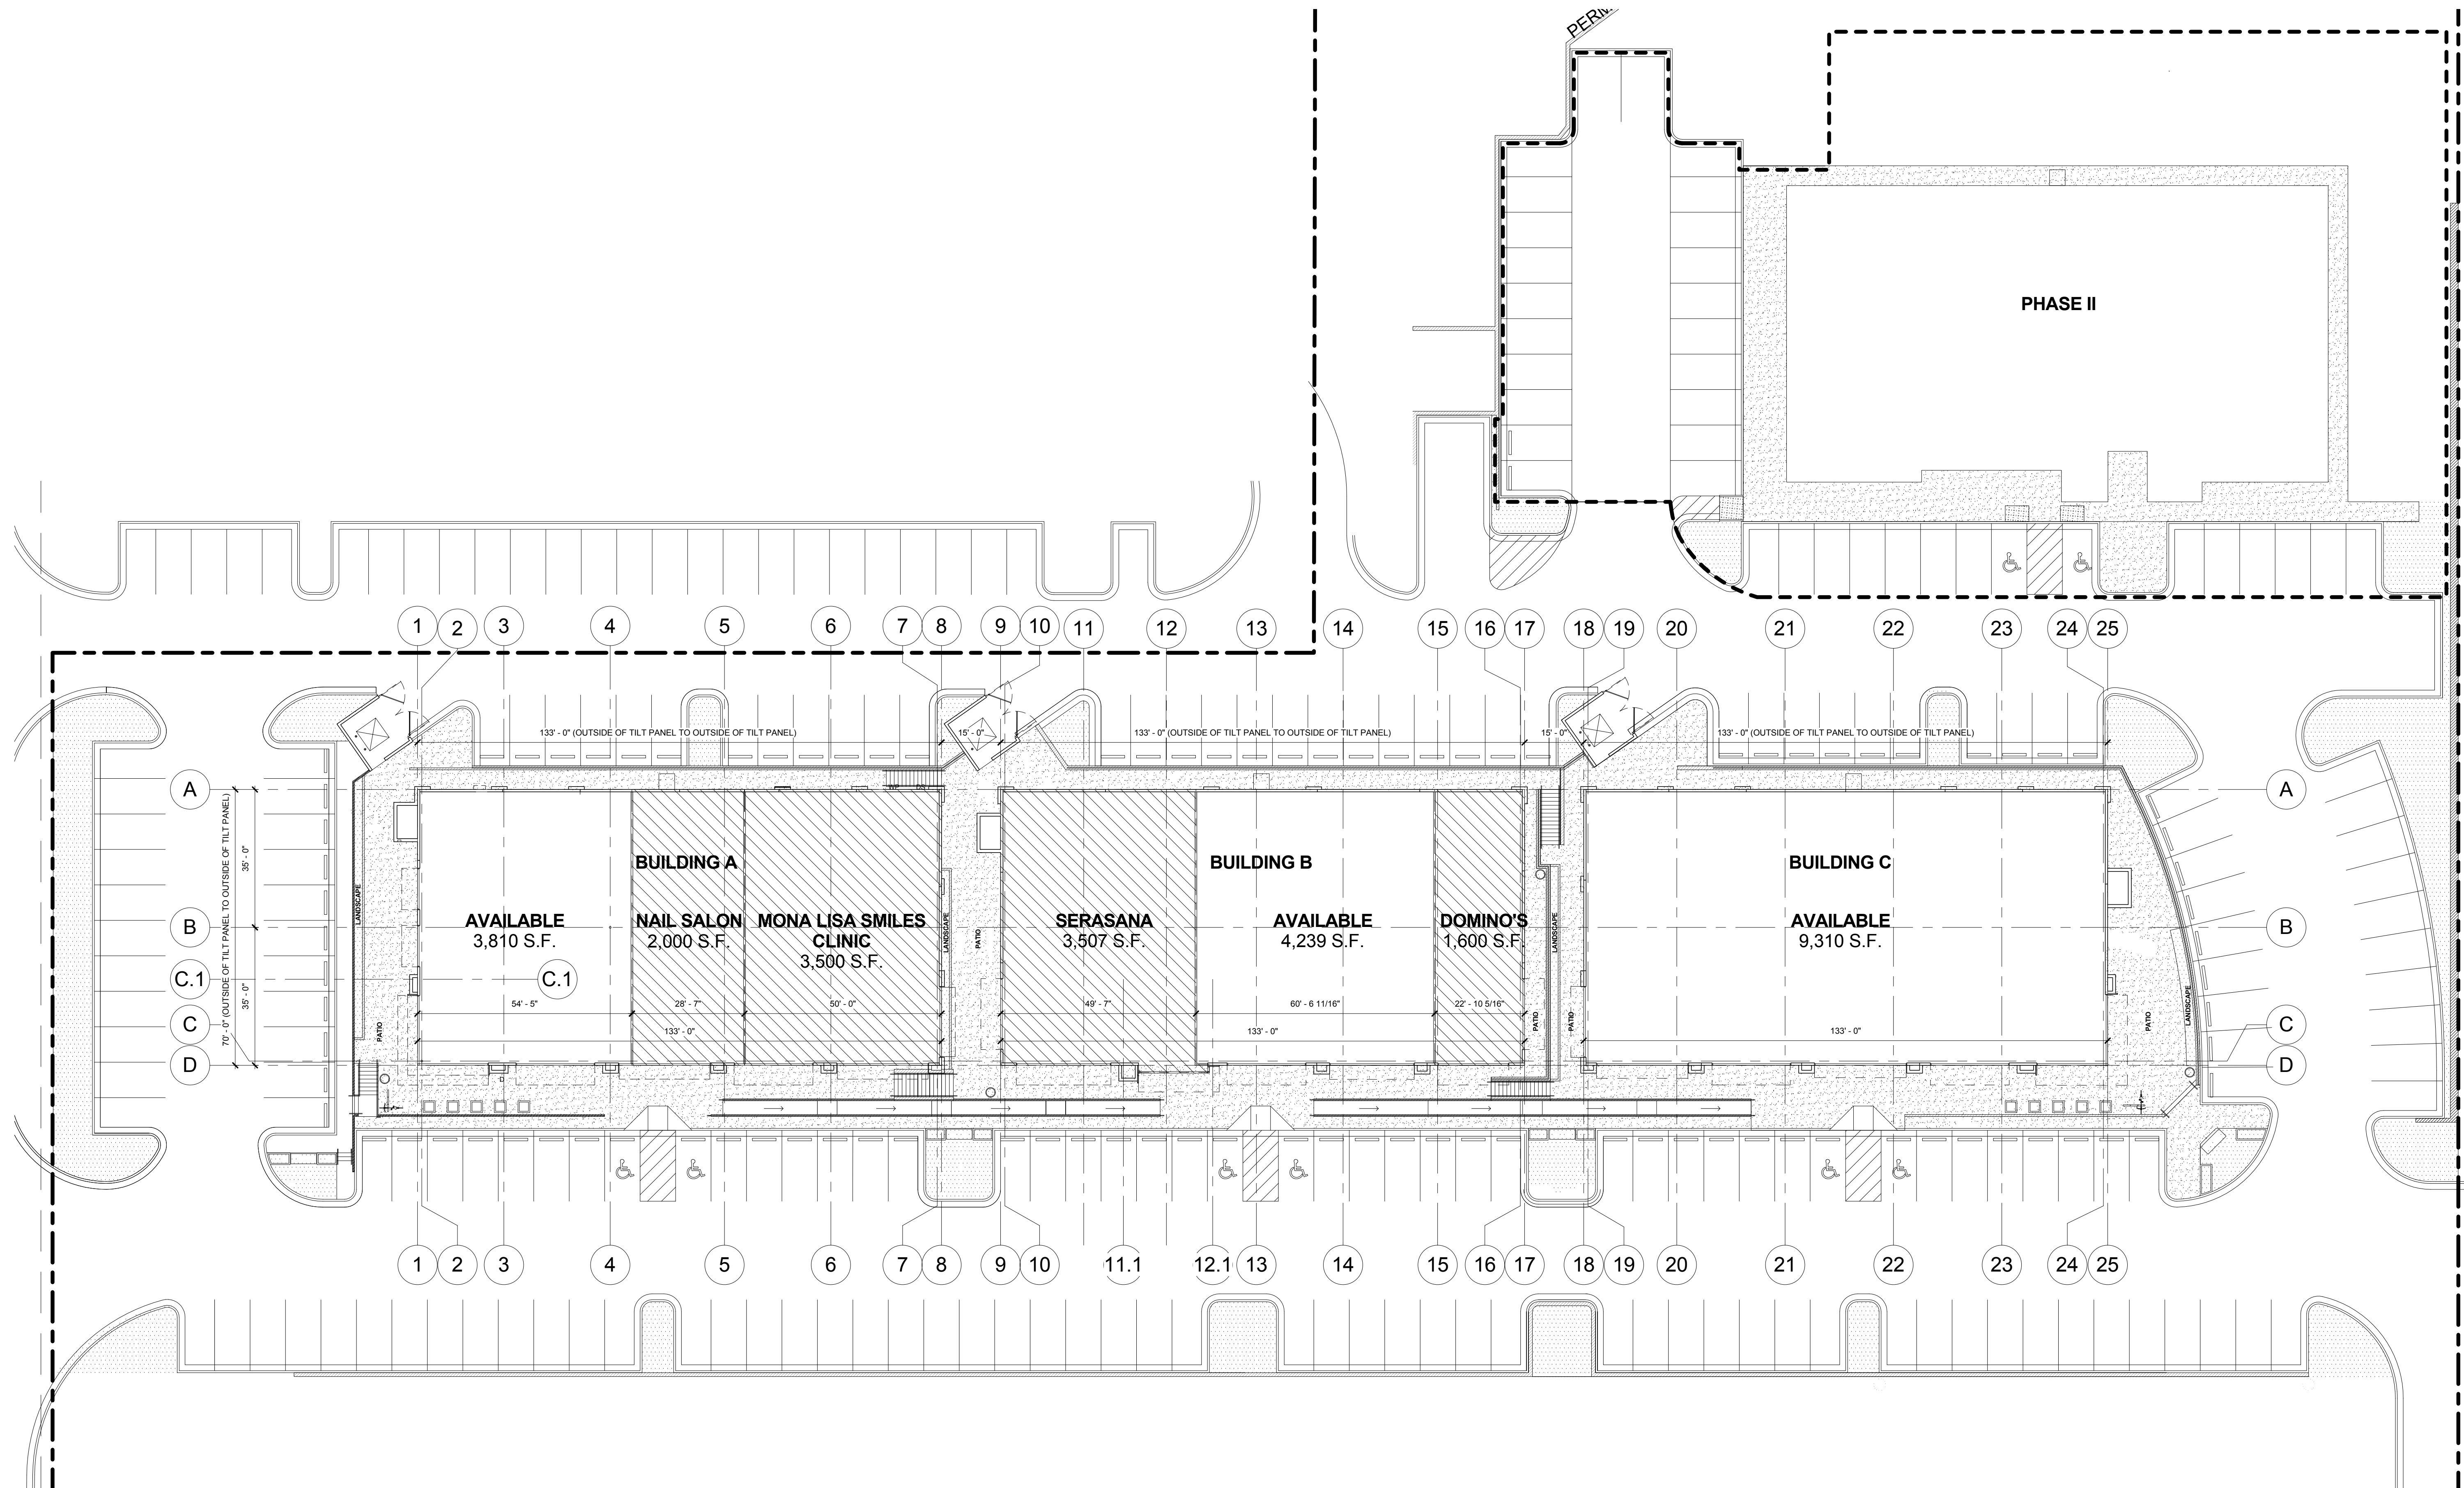

1 TENANT SITE PLAN  
1" = 20'-0"

GENERAL  
DISCLAIMER

THIS DOCUMENT  
MAY NOT BE USED  
FOR REGULATORY  
APPROVAL,  
PERMIT,  
OR  
CONSTRUCTION.

11.15.17

BPI REALTY

REVISIONS

| NO. | DESCRIPTION | DATE        |
|-----|-------------|-------------|
| 1   | 11/15/17    | TENANT PLAN |

HOUSTON  
1111 North Loop West, Suite 800  
77008  
713.869.1133 V

HEIGHTS  
VENTURE  
ARCHITECTS, L.L.P.

BEE CAVE - SUMMIT 56  
15506 W HIGHWAY 71, BEE CAVE TEXAS 78738  
A PROJECT FOR: BPI REALTY

PROJECT NO. 15040-251

DATE PLOTTED: 11/15/2017 7:34:23  
CHECKED BY: Checker  
DRAWN BY: ADMM

SHEET TITLE

TENANT SITE  
PLAN

SHEET NUMBER

T.4