

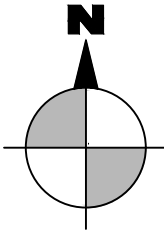


N:\Bee Cave\190050_2019_Street Improvement Project\000\20-Drawings\Plans\Civil\Overall Exhibit.dwg
Friday, June 07, 2019, 10:28am

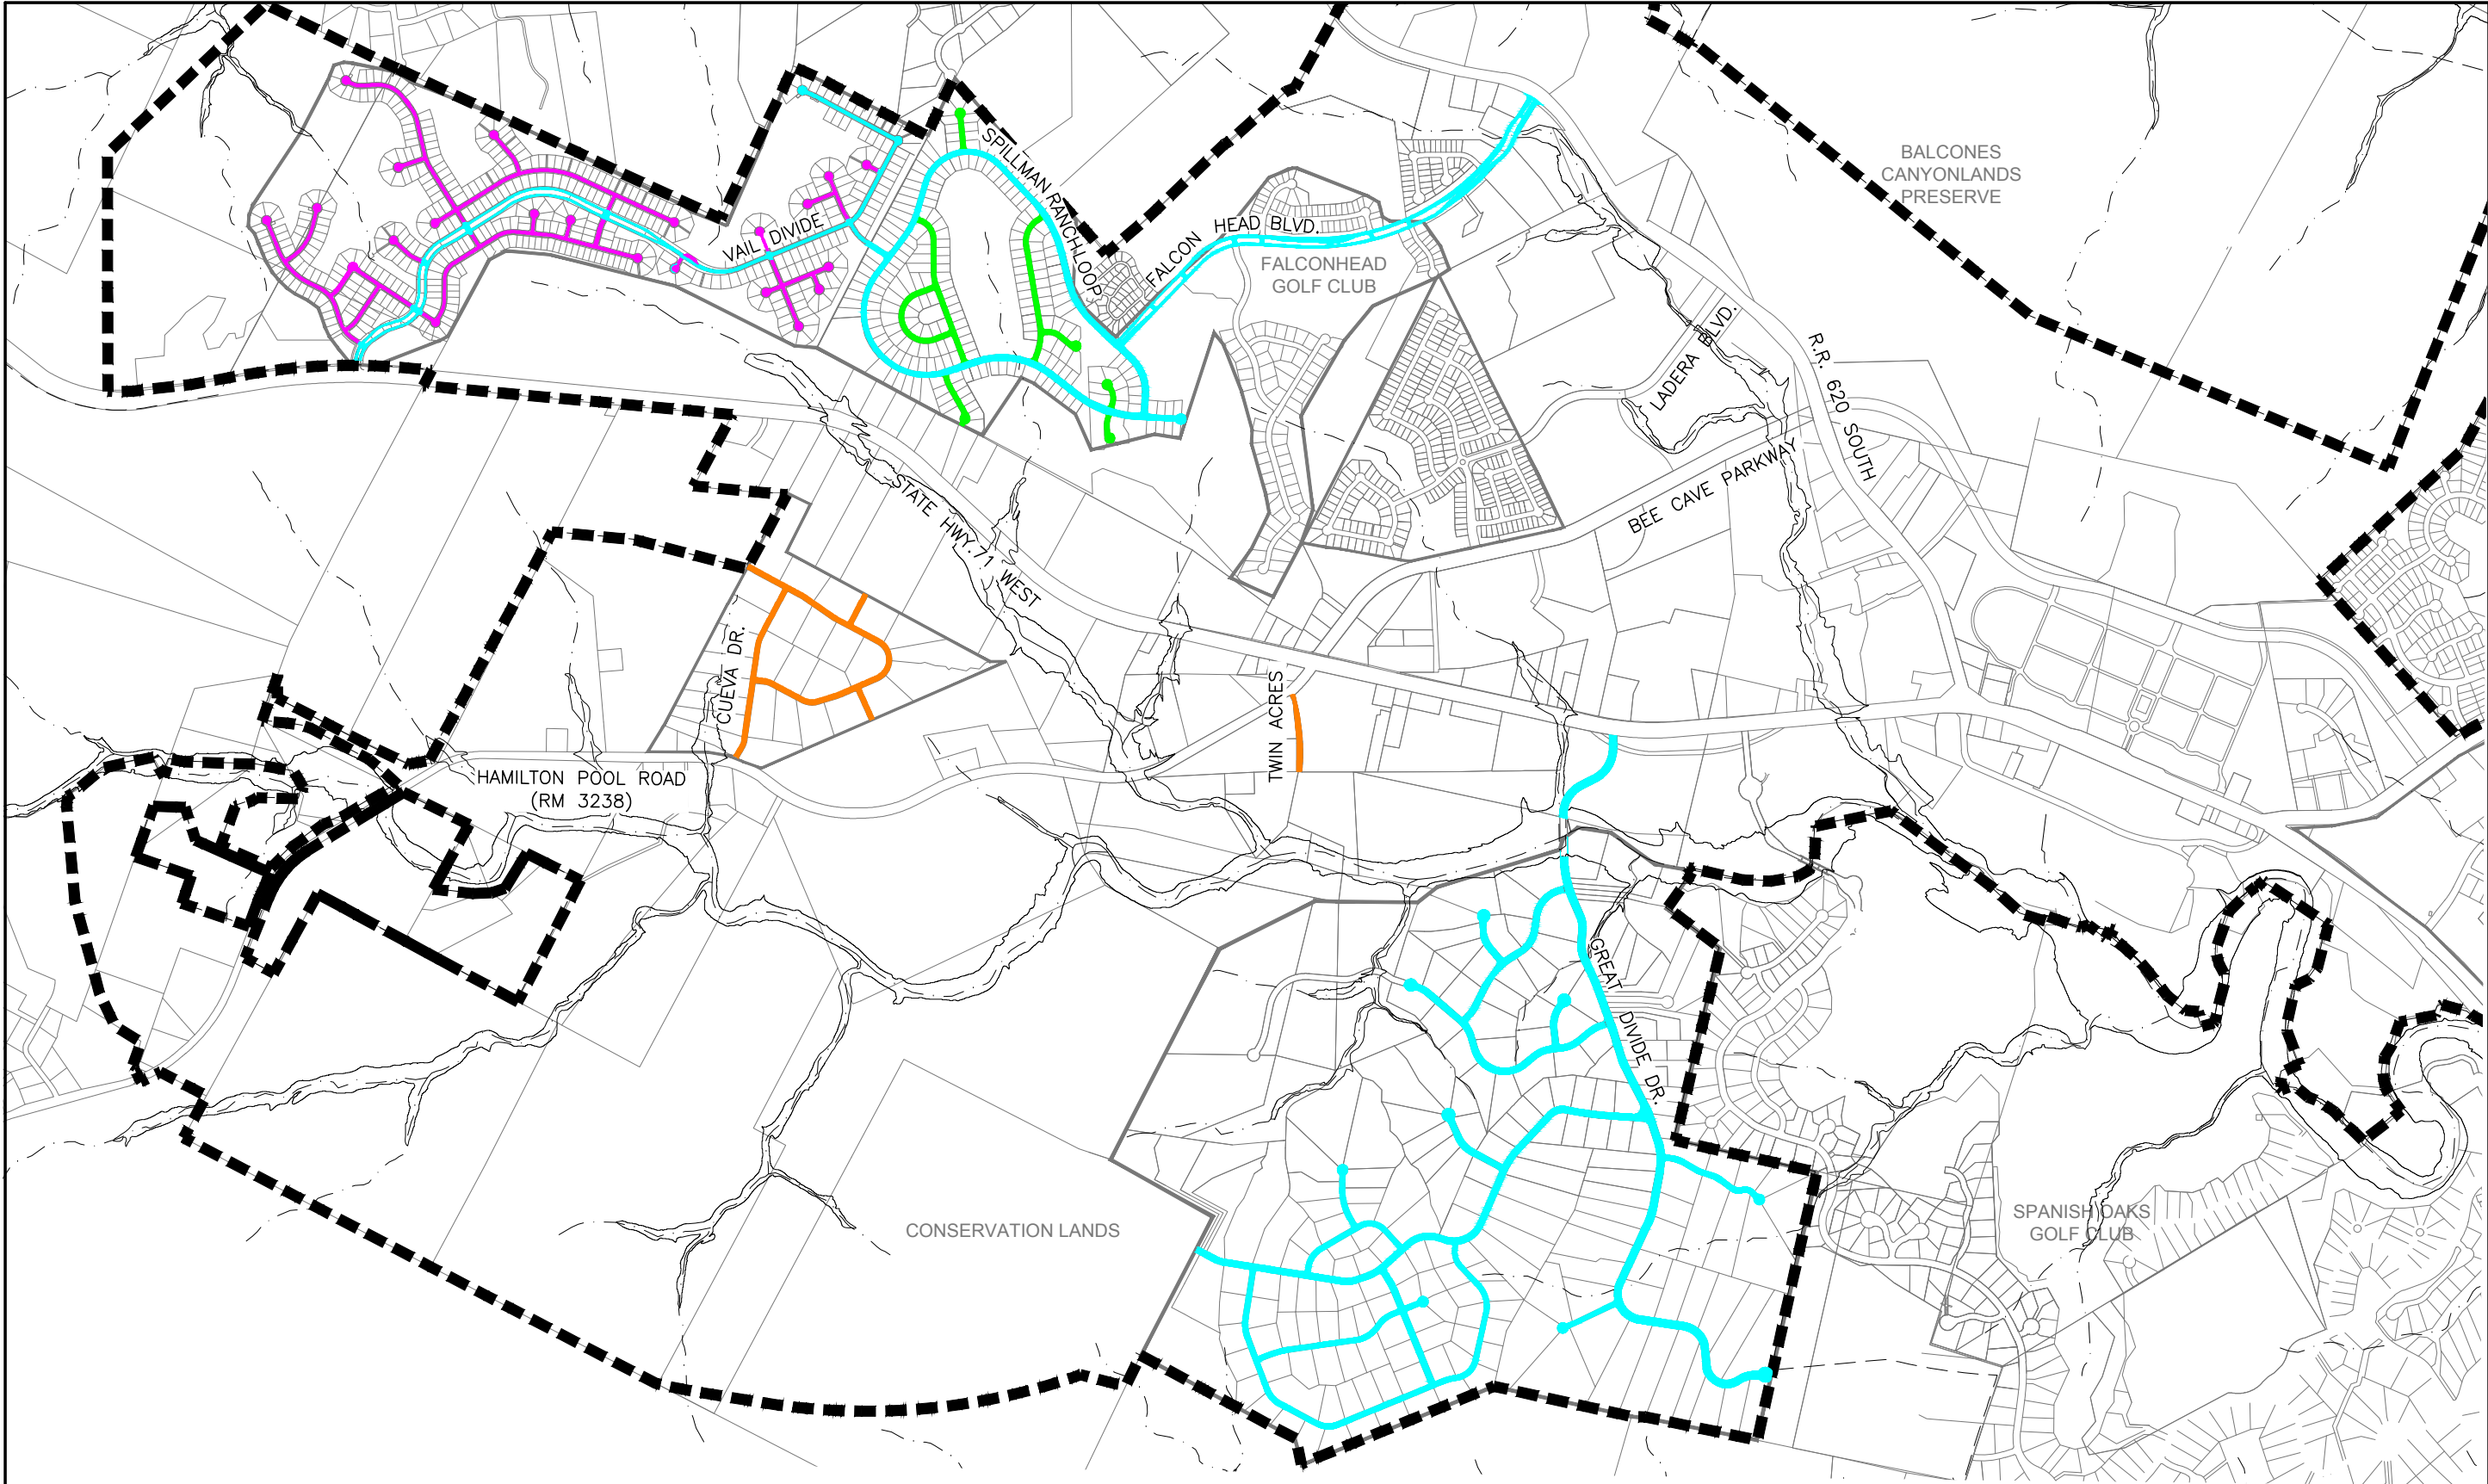

OVERALL LAYOUT

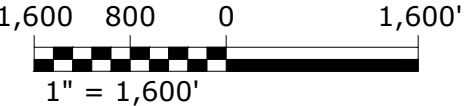

LEGEND

- PROPOSED STREET IMPROVEMENTS (BASE)
- PROPOSED STREET IMPROVEMENTS (ALT. 1)
- PROPOSED STREET IMPROVEMENTS (ALT. 2)
- PROPOSED STREET IMPROVEMENTS (ALT. 3)
- ETJ
- CITY LIMITS
- APPROXIMATE CREEK LOCATION

CITY OF BEE CAVE
2019 STREET IMPROVEMENTS
OVERALL LAYOUT
BEE CAVE, TEXAS

ISSUES / REVISIONS			
NO.	DATE	DESCRIPTION	BY



engineers | architects | surveyors

7500 RIALTO BLVD., BUILDING 1
SUITE 240, AUSTIN, TX 78735
PH. (512) 381-9333
WWW.LNVINC.COM

DRAWING NO.
1 of 1

DRAWN BY: JS
CHECKED BY: JS
APPROVED BY: JC
JOB NO: 180083

TBPE FIRM NO. F-366
TBPLS FIRM NO. 10126501