


PARKING GARAGE COMPARISON BETWEEN RECESSED & EXPOSED FIXTURE

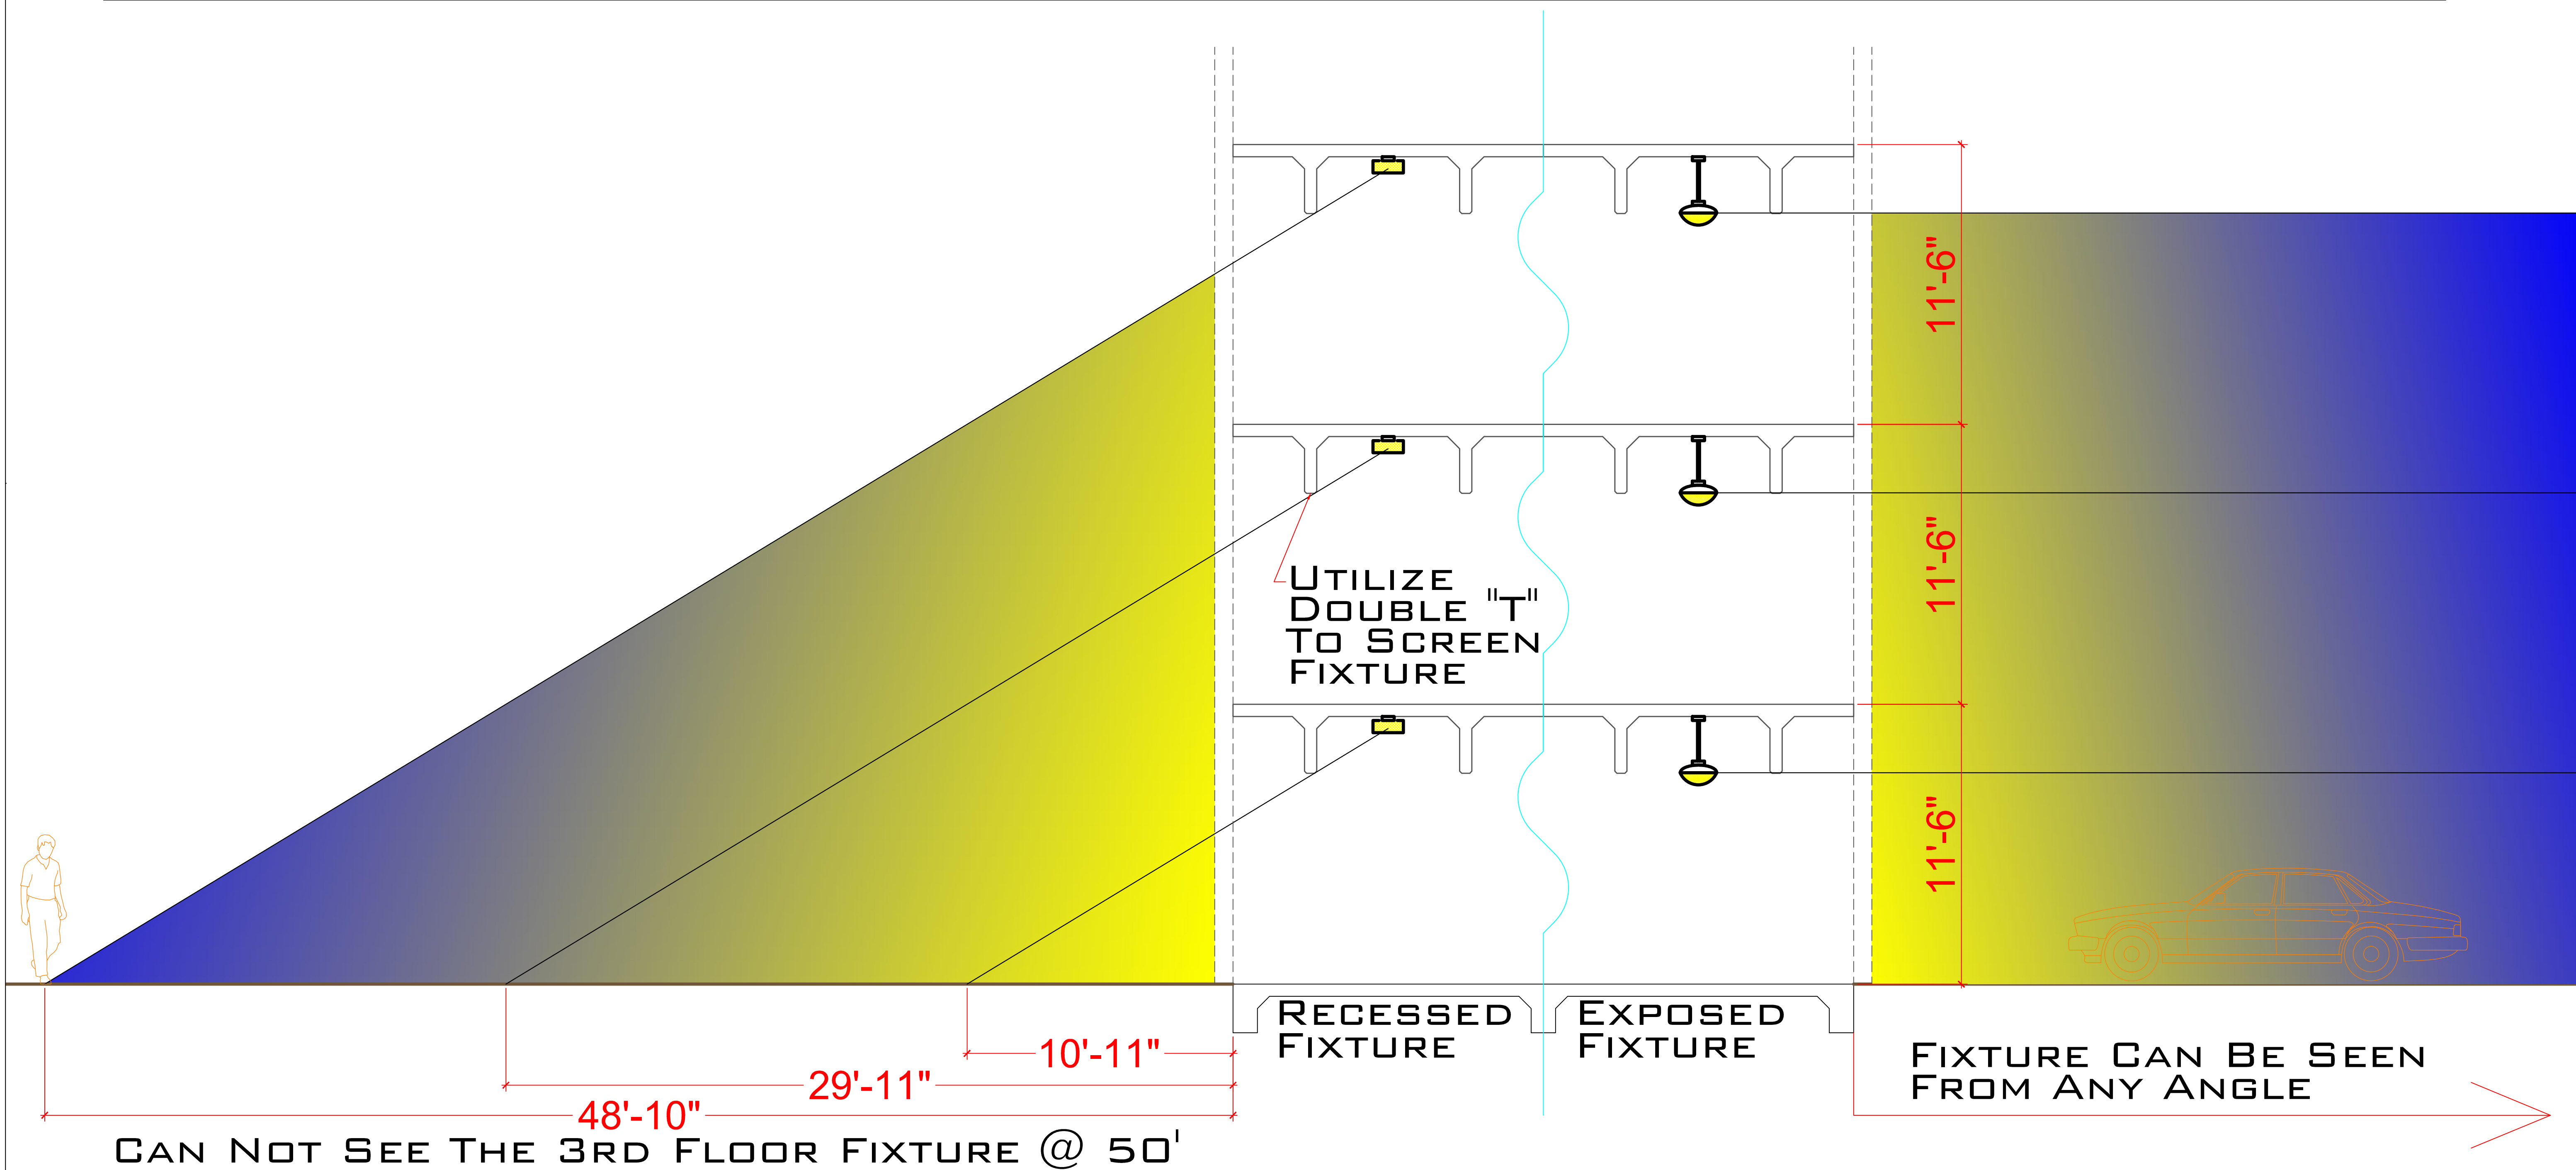

W. R. Barrineau and Associates

ARCHITECTS AND LAND PLANNERS

PROFESSIONAL ENGINEERS, SURVEYORS, ARCHITECTS, ENGINEERS, PLANNERS, DESIGNERS, CONSULTANTS

Langle Design & Const. Mgmt. L.L.C.

P.O. BOX 204, CINCINNATI, OHIO 45201-0204

800.351.1444 / 513.521.1444

REVISIONS
4/27/2017



TCHMALL SPORTS L.L.C.
HILL COUNTRY INDOOR
SPORTS & RECREATION
8.603 ACRES. LOT 1, BLOCK A, HCI SUBDIVISION
4317 SKAGGS DRIVE, BEE CAVE, TEXAS 78738

Project No.
HCI-2015

Sheet No.

PG-Light

Sheet Title
Parking Garage Lighting
Comparison