#### **ORDINANCE NO. 304**

AN ORDINANCE AMENDING ORDINANCE NO. 07-01-09-A FOR A 13.323 ACRE TRACT IN THE BEN WIGHTMAN SURVEY NO. 55 AND THE I&GN RR COMPANY SURVEY NO. 56, TRAVIS COUNTY, TEXAS WHICH PROPERTY IS DESCRIBED IN EXHIBIT "A", ATTACHED HERETO, WITHIN THE PROJECT KNOWN AS FALCONHEAD; AUTHORIZING AN AMENDMENT TO THE **PLANNED** DEVELOPMENT DISTRICT MIXED USE ZONING ("PDD-MU") FOR FALCONHEAD TO AUTHORIZE A CHANGE OF USE FROM HOTEL USE TO SINGLE FAMILY USE AND RECREATIONAL ACCESSORY USES FOR A GOLF CLUB; PROVIDING DEVELOPMENT STANDARDS, AS DESCRIBED IN EXHIBIT "C", ATTACHED HERETO, AND AUTHORIZING DEVELOPMENT IN ACCORDANCE WITH A CONCEPT PLAN, ATTACHED HERETO AS EXHIBIT "B"; MAKING PROVISION FOR COMPLIANCE WITH THE CITY'S ZONING ORDINANCE, AS MODIFIED BY THE SPILLMAN DEVELOPMENT AGREEMENT EFFECTIVE AUGUST 22, 2000 AND THIS ORDINANCE: AUTHORIZING THE CITY MANAGER TO ESTABLISH THE ZONING ON THE OFFICIAL ZONING MAP OF THE CITY; PROVIDING AN EFFECTIVE DATE.

**WHEREAS**, the Owner of the land described in Exhibit "A" attached hereto (the "Property") has requested an amendment to the Planned Development District Mixed Use zoning ("PDD-MU") to authorize a change of use for the Property from hotel use to single family and golf club use; and

**WHEREAS**, the Property is a part of the 492.314 acre tract of land described in the Development Agreement entered into by and between the City of Bee Cave, Texas (formerly known as "Village of Bee Cave") and Spillman Development Group, Ltd., effective August 22, 2000;

WHEREAS, Ordinance No. 07-01-09-A authorized development of the Property as a hotel and the Second Amendment to the Development Agreement effective May 13, 2003, authorized development of a hotel on the Property at five (5) stories and up to 55 feet in height;

**WHEREAS,** the Spillman Development Agreement has expired by its terms and therefore adoption of this Ordinance does not require an amendment to the Development Agreement;

**WHEREAS,** and zoning applicant no longer wishes to develop the Property as a hotel and has requested an amendment to Ordinance No. 07-01-09-A;

WHEREAS, the requested change of use from hotel to single family and golf club use is consistent with uses authorized in the Development Agreement and in a Mixed Use zoning district and are compatible uses to properties adjoining this Property;

WHEREAS, Section 32.03.015 of the City's Zoning Ordinance provides that the purpose of a Planned Development District is to provide for the development of land as an integral unit for single or mixed use in accordance with a Planned Development Concept Plan ("Concept Plan") that may include uses, regulations and other requirements that vary from the provisions of other zoning districts, and to encourage flexible and creative planning to ensure the compatibility of land uses, and to allow for the adjustment of changing demands to meet the current needs of the

#### community; and

**WHEREAS**, the notice as required by the City's Zoning Ordinance has been published in the official newspaper and given to adjacent property owners; and

**WHEREAS,** public hearings have been held by both the Planning and Zoning Commission and the City Council as required by law and the City Council has taken into account the comments received in the public hearings; and

### NOW, THEREFORE, BE IT ORDAINED BY THE CITY COUNCIL OF THE CITY OF BEE CAVE, TEXAS:

**SECTION 1.** Findings of Fact. All of the above premises are hereby found to be true and correct legislative and factual findings of the City and are hereby approved and incorporated into the body of this Ordinance as if copied in their entirety.

**SECTION 2.** Amendment. That Ordinance No. 07-01-09-A be and the same is hereby repealed so as to grant a change of use from hotel to single family residential and accessory recreational golf club uses for the Property as described in Exhibit "A".

**SECTION 3.** Development. That the Property shall be developed in compliance with the Spillman Development Agreement, effective August 22, 2000, except as modified by this Ordinance.

**SECTION 4.** Concept Plan. That the Concept Plan for this Planned Development District which is attached hereto as Exhibit "B" and which is made a part hereof for all purposes is hereby approved for said Planned Development District as required by Chapter 32, of the Code of Ordinances of the City of Bee Cave, Texas. Any proposed use or development depicted on the Concept Plan shall not be deemed authorized or approved by the City of Bee Cave for construction until a site plan ("Site Plan") is approved for such use and/or development in accordance with the terms and conditions of Chapter 32 of the Code of Ordinances.

**SECTION 5.** Uses. Only single family residential and golf club uses shall be authorized uses in accordance with the Concept Plan and in accordance with the Development Standards described in Exhibit "C", attached hereto. Any other uses ordinarily allowed in the Spillman Development Agreement shall only be authorized if approved by the City in a subsequent amendment to the Concept Plan and this Ordinance. The authority granted by this Ordinance is therefore specific to the Project that has been represented in the Owner's application and as depicted in the Concept Plan and as described in the associated Development Standards.

**SECTION 6.** Amendments to Development Standards. All changes or expansions of uses authorized for the Project require an amendment to this Ordinance and to the Concept Plan. However, any changes in the Development Standards, not associated with a change in use, and that are approved by City Council in subsequent site plan or plat approvals shall not require an amendment to this Ordinance. In such cases, Developer shall provide City with updated and

accurate Concept Plans reflecting such changes.

**SECTION 7.** Severability. That should any sentence, paragraph, subdivision, clause, phrase or section of this ordinance be adjusted or held to be unconstitutional, illegal or invalid, the same shall not affect the validity of this Ordinance as a whole or any part or provision thereof, other than the part so declared to be invalid, illegal or unconstitutional, and shall not affect the validity of Chapter 32, Zoning, of the City of Bee Cave Code of Ordinances and Map as a whole.

**SECTION 8.** Repealer. Ordinance No. 07-01-09-A is hereby repealed. All other ordinances or parts of ordinances in force regarding the zoning of this Property which are inconsistent herewith when the provisions of this Ordinance become effective are hereby repealed.

**SECTION 9.** Effective Date. That this Ordinance shall take effect immediately from and after its passage.

**SECTION 10.** Notice and Meeting Clause. It is hereby officially found and determined that the meeting at which this Ordinance was passed was open to the public and that public notice of the time, place and purpose of said meeting was given as required by the Open Meetings Act, Chapter 551 of the Texas Government Code.

PASSED AND APPROVED this 13 day of September

Caroline Murphy, Mayor City of Bee Cave, Texas

**ATTEST:** 

Kaylym Holloway, City Secretary City of Bee Cave, Texas

(SEAL)

**APPROVED AS TO FORM:** 

Patty L. Akers, City Attorney City of Bee Cave, Texas

Exhibit "A"

Property Description

13.323 Acres

Page 1 of 6

Ben Wightman Survey No. 55, Abstract No. 2137 I & G N RR Company Survey No. 56, Abstract No. 2109 Project No. 15515.10 August 18, 2016

STATE OF TEXAS § SCOUNTY OF TRAVIS §

FIELDNOTE DESCRIPTION of a 13.323 acre tract of land in the Ben Wightman Survey No. 55, Abstract No. 2137 and the I & G N RR Company Survey No. 56, Abstract No. 2109, Travis County, Texas, and being all of that 13.321 acre tract conveyed to HCH Land Partners, Ltd. by the deed recorded as Document No. 2010034771 of the Official Public Records of Travis County, Texas; said 13.323 acre tract of land is more particularly described as follows:

BEGINNING at a <sup>1</sup>/<sub>2</sub>" iron rod, with plastic cap marked "Capital Surveying Company, Inc.", found for the northwest corner of the said 13.321 acre tract, being on the southeasterly right-of-way line of Falcon Head Boulevard, a 100.0 feet wide right-of-way according to the plat of Spillman Ranch, Phase One, Section One, recorded as Document No. 200200274 of the said Official Public Records and being the most westerly corner of Spillman Ranch, Phase One, Section Eight, a subdivision of record as Document No. 200300048 of the said Official Public Records;

THENCE, leaving the southeasterly right-of-way line of Falcon Head Boulevard, with the common southerly line of said Spillman Ranch, Phase One, Section Eight subdivision, and the northeasterly line of the aforesaid 13.321 acre tract, for the following five (5) courses:

- S45°53'10"E, a distance of 131.64 feet to a <sup>1</sup>/<sub>2</sub>" iron rod, with plastic cap marked "Capital Surveying Company, Inc.", found;
- S88°13'15"E, a distance of 192.95 feet to a <sup>1</sup>/<sub>2</sub>" iron rod, with plastic cap marked "Capital Surveying Company, Inc.", found;
- S45°59'07"E, a distance of 60.16 feet to a <sup>1</sup>/<sub>2</sub>" iron rod, with plastic cap marked "Capital Surveying Company, Inc.", found;
- 4) S88°09'18"E, a distance of 134.76 feet to a <sup>1</sup>/<sub>2</sub>" iron rod, with plastic cap marked "Capital Surveying Company, Inc.", found;
- 5) S45°59'29"E, a distance of 89.77 feet to a ½" iron rod, with plastic cap marked "Capital Surveying Company, Inc.", found on the westerly line of Myrtle Beach Drive, being Lot 1, Block "O", a Private Street, Drainage and Public Utility Easement as described in the plat of Spillman Ranch, Phase One, Section Two, a subdivision recorded as Document No. 200200281 of the said Official Public Records;

13.323 Acres

Page 2 of 6

THENCE, leaving the southerly line of said Spillman Ranch, Phase One, Section Eight subdivision, with the common easterly line of the 13.321 acre tract and westerly line of Myrtle Beach Drive, the following two (2) courses:

- 1) S27°37'39"W, a distance of 21.12 feet a <sup>1</sup>/<sub>2</sub>" iron rod, with plastic cap marked "Capital Surveying Company, Inc.", found for the point of curvature of a curve to the left;
- 2) Southwesterly, with said curve to the left, having a radius of 330.00 feet, a central angle of 38°09'52", a chord distance of 215.77 feet (chord bears S08°32'44"W), for an arc distance of 219.81 feet to a ½" iron rod, with plastic cap marked "Capital Surveying Company, Inc.", found for the northeast corner of Lot 26, Block "E", of aforesaid Spillman Ranch, Phase One, Section Two subdivision;

THENCE, S79°27'44"W, leaving the westerly line of Myrtle Beach Drive with the northerly line of said Lot 26, same being the southeasterly line of the aforesaid 13.321 acre tract, at a distance of 140.00 feet pass the northwest corner of Lot 26 and continuing with the northwesterly line of a remainder of that 464.976 acre tract as conveyed to Henry J. Spillman, Jr., Golda Lynn Garnett and John Franklin Spillman by Executor's Distribution Deed recorded as Document No. 2001016510 of the said Official Public Records, for a total distance of 238.40 feet to a <sup>1</sup>/<sub>2</sub>" iron rod, with plastic cap marked "Capital Surveying Company, Inc.", found for an angle point;

THENCE, continuing with the common southeasterly line of said 13.321 acre tract and northwesterly remainder line of the said 464.976 acre tract, the following two (2) courses:

- S51°39'09"W, a distance of 398.62 feet a <sup>1</sup>/<sub>2</sub>" iron rod, with plastic cap marked "Capital Surveying Company, Inc.", found for an angle point;
- 2) S07°36'31"E, a distance of 402.18 feet a ½" iron rod, with plastic cap marked "Capital Surveying Company, Inc.", found for the northeast corner of Lot 31, Block "E", Spillman Ranch, Phase One, Section Three, a subdivision recorded as Document No. 200300046 of the said Official Public Records;

THENCE, with the common northerly line of said Spillman Ranch, Phase One, Section Three subdivision and the southerly line of the said 13.321 acre tract, the following two (2) courses:

- S84°42'28"W, a distance of 161.98 feet to a <sup>1</sup>/<sub>2</sub>" iron rod, with plastic cap marked "Capital Surveying Company, Inc.", found;
- 2) N84°45'31"W, a distance of 170.11 feet to a ½" iron rod, with plastic cap marked "Capital Surveying Company, Inc.", found on the easterly right-of-way line of Spillman Ranch Loop (60.0 feet wide right-of-way) for the common northwest corner of Lot 28, Block E, of said Spillman Ranch, Phase One, Section Three subdivision and southwest corner of the aforesaid 13.321 acre tract;

13.323 Acres

Page 3 of 6

THENCE, with the common northerly line of said Spillman Ranch, Phase One, Section Three subdivision, being the easterly right-of-way line of Spillman Ranch Loop, and the westerly line of the 13.321 acre tract and the following three (3) courses:

- 1) N03°35'04"E, a distance of 55.20 feet to a ½" iron rod, with plastic cap marked "Capital Surveying Company, Inc.", found for the point of curvature of a curve to the left;
- 2) Northwesterly, with said curve to the left, having a radius of 470.00 feet, a central angle of 49°36'12', a chord distance of 394.31 feet (chord bears N21°13'05"W), for an arc distance of 406.90 feet to a ½" iron rod, with plastic cap marked "Capital Surveying Company, Inc.", found for the point of tangency;
- 3) N46°01'02"W, a distance of 121.93 feet to a ½" iron rod, with plastic cap marked "Capital Surveying Company, Inc.", found for the point of curvature of a curve to the right on the southeasterly right-of-way line of aforesaid Falcon Head Boulevard;

THENCE, northwesterly, with the common northwesterly line of the said 13.321 acre tract and the southeasterly right-of-way line of Falcon Head Boulevard, with the said curve to the right having a radius of 25.00 feet, a central angle of 90°00'04", a chord distance of 35.36 feet (chord bears N01°01'10"W), for an arc distance of 39.27 feet to a  $\frac{1}{2}$ " iron rod, with plastic cap marked "Capital Surveying Company, Inc.", found for the point of tangency;

THENCE, N43°58'46"E, continuing with the common northwesterly line of the said 13.321 acre tract and southeasterly right-of-way line of Falcon Head Boulevard, a distance of 812.24 feet to the POINT OF BEGINNING, CONTAINING within these metes and bounds 13.323 acres of land area.


Basis of Bearing is the Texas State Plane Coordinate System, Central Zone, NAD83 (Grid).


I, Blaine J. Miller, a Registered Professional Land Surveyor, do hereby certify that the above description is true and correct to the best of my knowledge and that the property described herein was determined by a survey made on the ground under my direction and supervision.

WITNESS MY HAND AND SEAL at Austin, Travis County, Texas, this the 18th day of August, 2016.



Blaine J. Miller Registered Professional Land Surveyor No. 5121 State of Texas

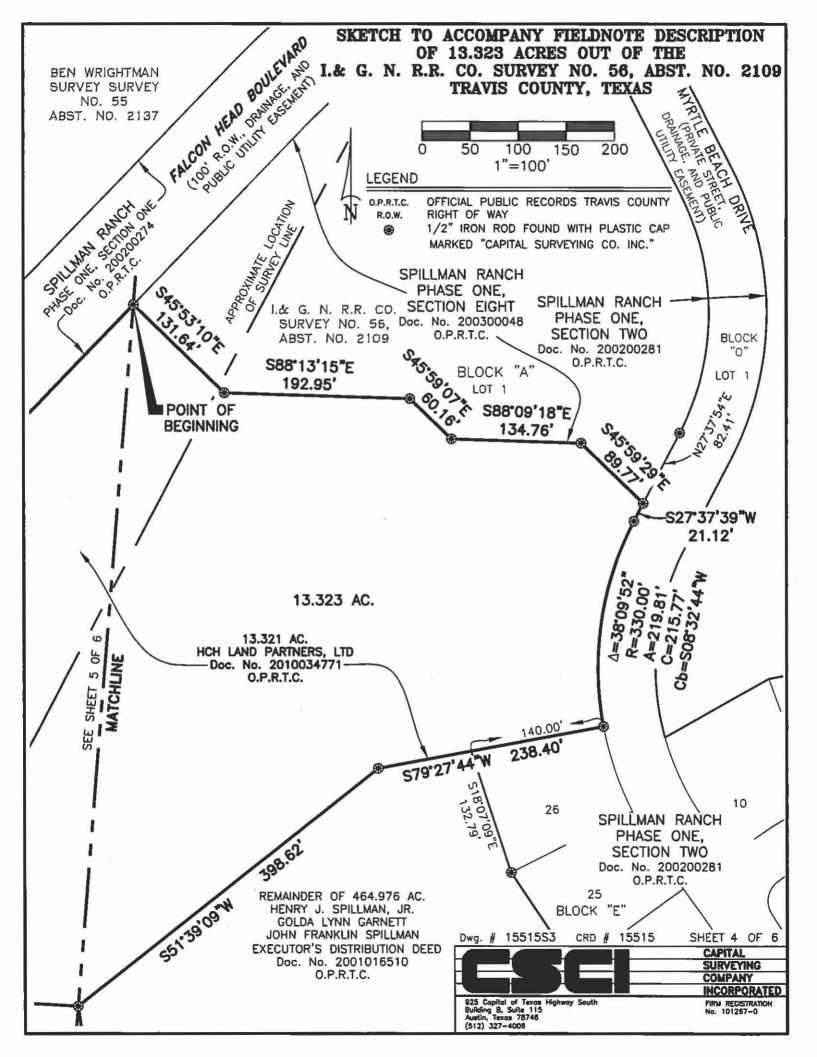

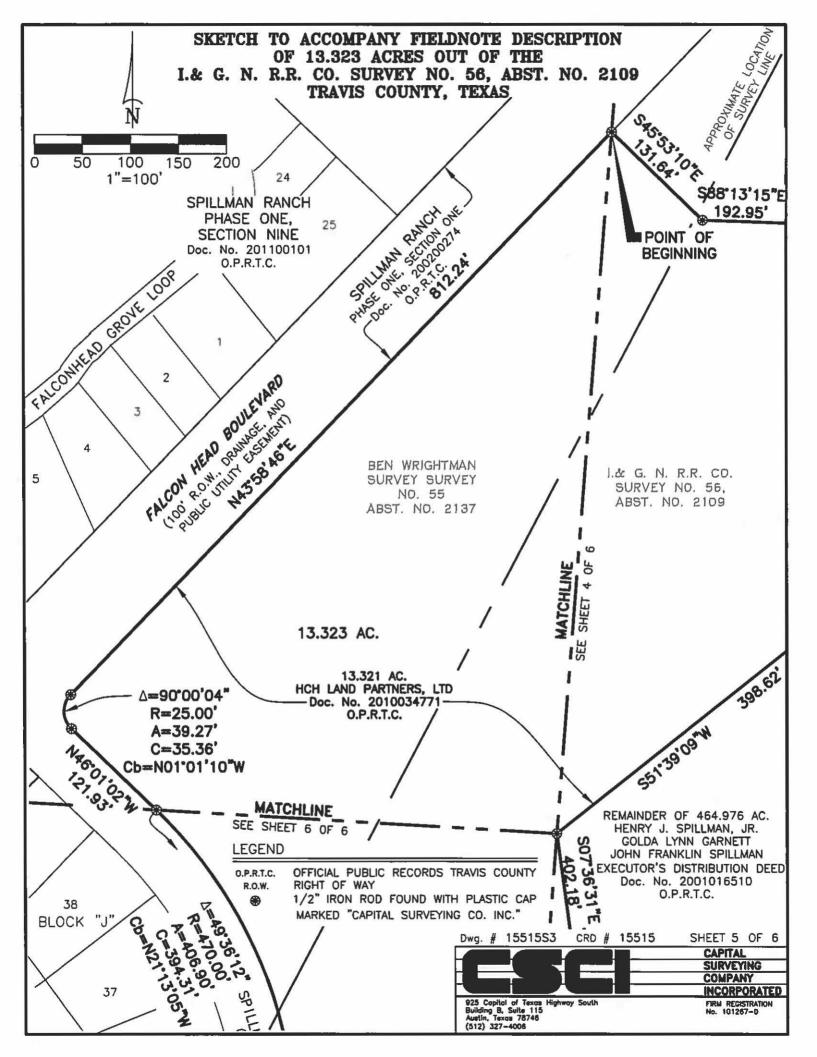

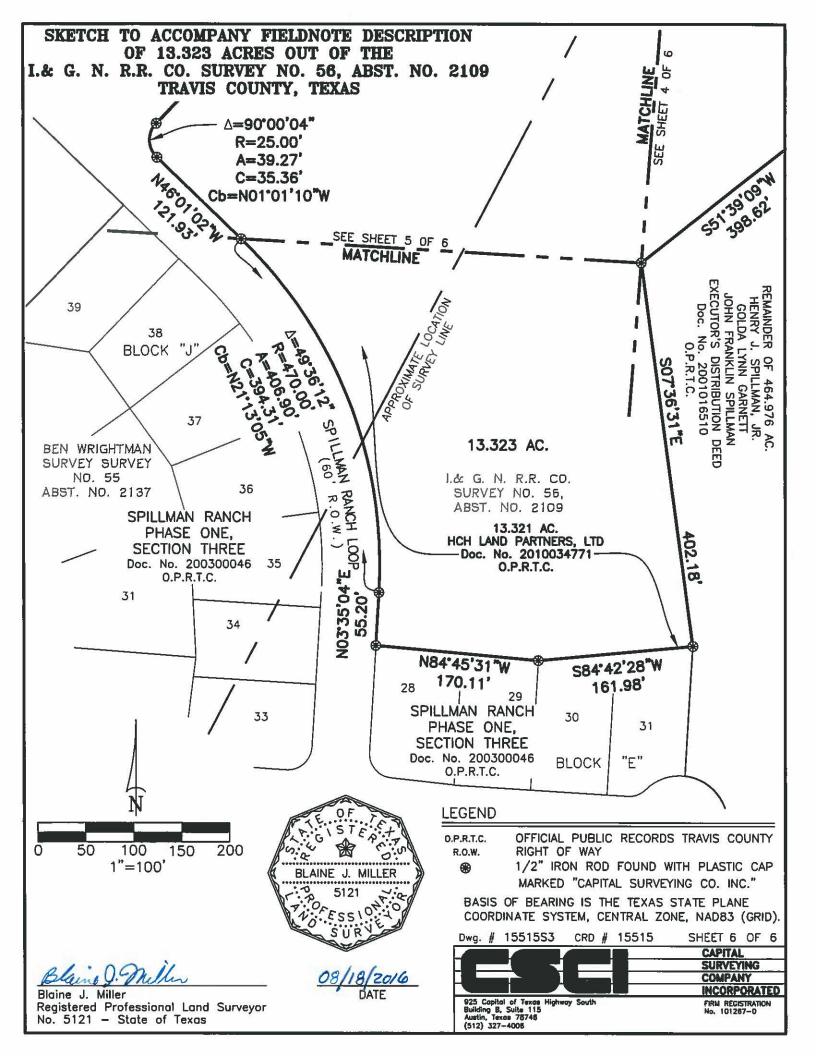


Exhibit "B"

Concept Plan

SPILLMAN RANCH PHASE ONE, SECTION NINE DOC. NO. 201100101 O.P.R.T.C.

<<u>17</u>

16

15

BLOCK 'C'

WATER

REMAINDER OF 464.976 AC. HENRY J. SPILLMAN, JR. GOLDA LYNN GARNETT JOHN FRANKLIN SPILLMAN DOC. NO. 2001016510 EXECUTOR'S DISTRIBUTION DEED O.P.R.T.C.

## ZONTING: PD-MU

SPILLMAN RANCH DOC. NO. 200300046 PHASE ONE, SECTION THREE O.P.R.T.C.

ANDSCAPE BUF

NTERCEPTOR INEL. SPLIT FLOW T 10 IN MIDDLE OF SIN ALIGNMENT.

> 13 WATER QUALITY LOT

Solution of the state of the st



SPILLMAN PHASE 1, SECTION 10 BEE CAVE, TEXAS COLOR CONCEPT PLAN

### VICINITY MAP

# ONING: PD-MU-

SPILLMAN RANCH PHASE ONE, SECTION EIGHT DOC. NO. 200300048 O.P.R.T.C.

5' BURNISHED CMU WALL

RECREATION

REMAINDER OF 464.976 AC. HENRY J. SPILLMAN, JR. GOLDA LYNN GARNETT JOHN FRANKLIN SPILLMAN EXECUTOR'S DISTRIBUTION DEED DOC. NO. 2001016510 O.P.R.T.C.


PORTION OF 200.171 ACRE LEASE TRACT CCESS EASEMENESTATED AND PARCEL "C" / 53.877 AC. DC. No. 2016056947 P.R.T.C. AMENDED LEASE AGREEMENT DOC. NO. 2001019576

0.0275 AC. ACCESS, DRAINAGE AND PUBLIC UTILITY EASEMENT Doc. No. 2002187373 O.P.R.T.C. TREATED EFFLUENT DISPOSAL EASEMENT PARCEL "C" // 53.877 AC. DOC. NO. 2001019575 GOLF COURSEP.R.T.C.

ZONING: PD-MU

### GOLF COURSE

50 25 0 50 100 SCALE 1" = 50'-0"

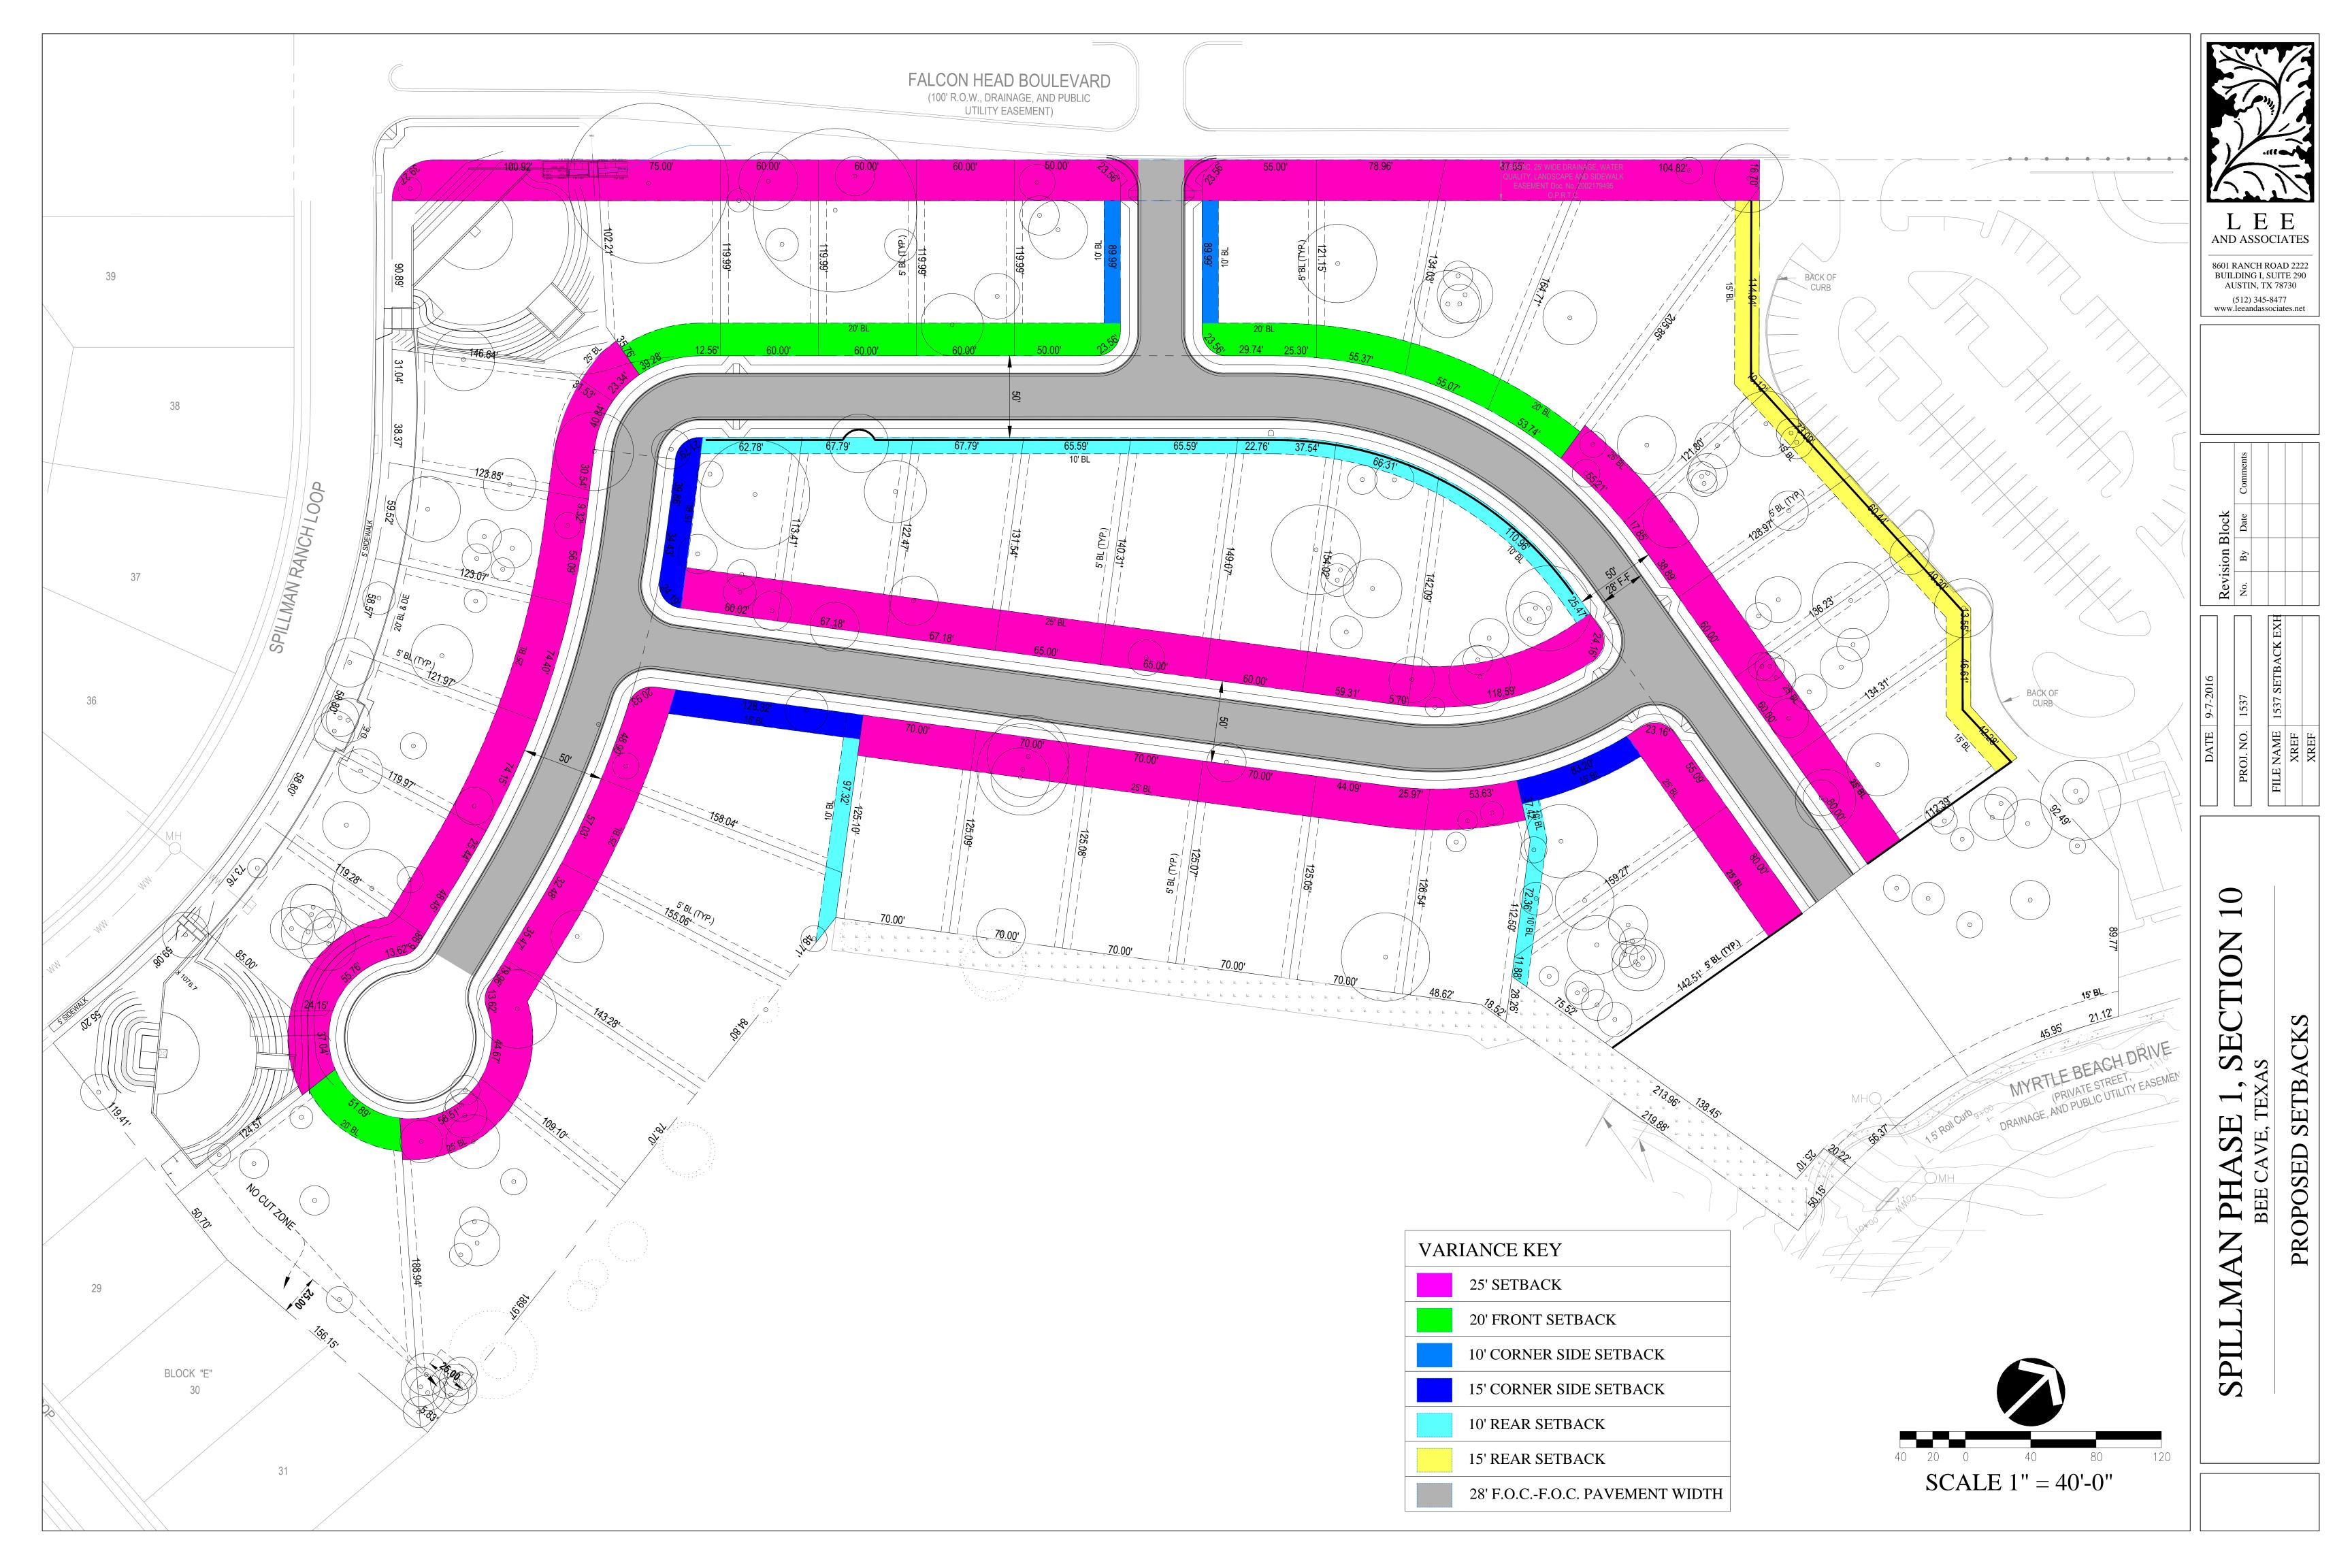

#### EXHIBIT "C" DEVELOPMENT STANDARDS-SPILLMAN-10 (FALCONHEAD)

The following development standards shall be applicable to the Property described in Exhibit "A". The Spillman Development Agreement, effective August 22, 2000 governs the development of this Property except as modified by these Development Standards. To the extent that any of the following standards conflict with the Spillman Development Agreement, the following shall control.

#### I. General Project Design Requirements

The Property is an approximate 13.323 acre tract generally located at the corner of Spillman Ranch Loop and Falconhead Blvd. The Project consists of a maximum 42 single family residential lots and an unplatted area to the south east of the property that will be used for private recreation accessory uses of the Falconhead Golf Club which owns property adjacent to the Project. Lots range from approximately 55'-77' wide, consistent with the ranges throughout most of Falconhead. The average lot size in this section is 9,286. Access to the Project is provided from Falconhead Blvd. There is an existing 25' Drainage/Water Quality/Landscape/Sidewalk easement (#2002179495 OPRTC) dedicated to the City and the HOA located along the northern boundary of the Property and adjacent to Falconhead Blvd. There are three (3) water quality lots located within the Project.

#### II. Uses

A. A maximum of 42 single family residential lots ranging in size from 55 feet wide to 77 feet wide are authorized for the Project. Minimum lot size shall be 6,168 square feet and average lot size shall not be less than 9,409 square feet.

B. Lots designated on the Concept Plan as Nos. 6, and 13, and 28, Block C are authorized for water quality and storm water management purposes as depicted on the Concept Plan. No minimum lot width is applicable to these lots.

C. Lots designated as No. 1, 2, 3, and 4, Block D on the Concept Plan shall be constructed in accordance with the City's Code of Ordinances (except as modified herein) and maintained as a private street. Access to the Project from Falconhead Blvd. shall not be gated unless approved in conjunction with a subsequent Site plan. Streets are authorized at the locations generally depicted on the Concept Plan. Right of way width for internal streets is authorized at fifty (50') and pavement width is authorized at twenty eight (28') feet. Overnight on-street parking shall not be allowed on the private streets and such restriction shall be included in the CCRs which provision may not be amended without approval of the City.

D. The portion of the Property designated on the Concept Plan as recreational is authorized for recreational uses accessory to the use of the adjoining property owned by Austin

Falconhead LP as a private Golf Club. Permanent Structures within this recreational area shall be authorized by this Ordinance if approved in a subsequent Site Plan and are related to uses that include use as a golf cart path (and including sale of food and beverages from the Club's golf cart service), location of a 500 square foot or less, single story maintenance, tool or storage shed, parklike benches and seating areas, and as a putting green. Temporary structures shall be authorized by this Ordinance if approved in a subsequent Site Plan for use during golf tournaments for placement of leader boards, tournament pairings information, or other tournament related information, uses associated with a golf tournament such as player check-in areas, hospitality areas, food and beverage services, retail sales of golfing equipment, clothing and accessories, the erection of temporary tents, and other similar uses customarily associated with a golf tournament. Temporary structures shall be removed at the conclusion of the golf tournament. Permanent Structures or improvements related to use of the recreational area for construction or expansion of a pavilion, club house or for any other permanent structures, temporary or permanent parking or for permanent retail sales or for a permanent structure associated with food and beverage sales and services shall require an amendment to this Ordinance. In addition, the recreational area may be used for special events in addition to golf tournaments upon subsequent issuance of a Special Event Permit from the City in accordance with the City's ordinances applicable to Special Events. Prior to development and use of the recreational portion of the Property by the golf club the first party to apply for a Certificate of Occupancy to develop property on either side of the common lot line shall construct the portion of the wall that separates the recreational portion of the Property from the residential portion of the Property as depicted in the Concept Plan. In the event that the recreational portion of the Property is not sold to the adjoining golf club, the property may be used for single family residential use as authorized for the other residential property approved by this ordinance and may be platted as single family lots with access only to Elle Claire Bend. In such case the requirements of this ordinance applicable to the residential portion of the Project will be applicable to any single family lots created in the recreational area and the wall proposed between the residential area and the recreational area shall instead be relocated around any newly platted residential portion of the Property to prevent vehicular or pedestrian access from the residential property onto Myrtle Beach Drive.

E. Internal side yard setbacks and rear and front yard setbacks shall be as depicted in the Concept Plan. The front yard of Lot Nos. 1 through 8 of Block B shall face Jordan Spieth Drive. The front yard of Lot Nos. 1 through 5, Block C and Lot Nos. 1 through 4, Block A shall face Elle Claire Bend. Corner Lot 19, Block C shall front on Ben Andrew Loop. Corner Lot 26, Block C shall front on Ellie Claire Blvd.

F. The Project is not subject to the minimum block length of five hundred (500') feet or the maximum block length of two thousand (2000') feet.

G. The lot lines depicted on the Concept Plan are for illustrative purposes only. The actual number of lots and configuration of same shall be considered for approval in conjunction with the Final Plat.

H. Construction trailers are an authorized temporary use during construction.

I. The recreational area depicted in the Concept Plan and expected to be conveyed to the golf club, is subject to an existing easement which allows mail boxes for mail service to the residents of the Heights. Use of this portion of the Property is authorized for mail service.

J. Lot 28 shall be used only as a vegetative filter strip for water quality protection, landscaping and for use as a golf cart path. No minimum lot width is applicable to this lot.

#### **III.** Drainage Easement

A. There is an existing 25' Drainage/Water Quality/Landscape/Sidewalk easement (the "Easement") (#2002179495 OPRTC) dedicated to the City and the HOA within the Property. It abuts the Falconhead Blvd ROW and runs the length of the frontage. The Easement is proposed to be included within the boundaries of the proposed residential lots that are adjacent to Consistent with the terms of the Easement, landowners of the effected lots Falconhead Blvd. shall not be permitted to erect or construct any improvements within this Easement. No uses shall be made of or within this Easement that will interfere with, inhibit or reduce the natural flow or treatment of storm water runoff, or inhibit or impede the use of the Easement for landscaping, sidewalks once built, pedestrian tunnels, underground utility lines and facilities, irrigation lines and facilities, drainage improvements and water quality improvements. Written notice of this Easement and the associated development restrictions shall be provided at Closing to all future purchasers of a lot subject to this restriction. The applicable restrictions shall also be included in any Restrictive Covenants and Conditions ("CCRs") applicable to the Property and which CCR provisions may not be amended without consent of the City.

B. In conjunction with protection of this Easement, the Project shall be required to construct at the time of site development a fence at the boundary of the Easement furthest from the ROW of Falconhead Blvd. and shall provide landscape screening on the Falconhead Blvd. side of the fence. The fence may be a stone-faced wall or wrought iron. Approval of the screening and the fence shall be considered in conjunction with Site Plan approval.

#### IV. Access

A. Access to the residential portion of the Project shall be from Falconhead Blvd. Access to the recreational portion of the Property shall be from Falconhead Blvd once the recreational property is replatted with the Golf Club property. In the event the recreational portion of the Property is conveyed to the adjoining Golf Club property, the recreational portion shall be replatted with the Golf Club property prior to the issuance of any building permits. A second access point into the Project is not required.

#### V. Additional Development Standards

A. A twenty five (25') foot development restricted area and "no cut zone" in the rear of Lots 14 and 15 Block C is required for the dense vegetation area of the Property depicted in the Concept Plan which forms a natural vegetated screening to adjacent landowners. This area shall be protected from development or removal of vegetation or trees by construction and maintenance of a fence on the Lot 14 and 15 side of the no cut zone and by restrictions in the CCRs which restrictions may not be amended without the consent of the City and an amendment to this Ordinance. The HOA shall be responsible for maintaining this area and maintaining the trees, vegetation and other undergrowth within this area. A ten (10') foot landscape buffer shall be constructed and maintained on Lot 13, Block C to screen the water quality and detention structure from adjoining residential lots on Spillman Ranch Loop.

B. A five foot stone faced masonry wall is approved for the Project entry and along the rear of the lots in Block B facing Elle Claire Bend as depicted in the Concept Plan. The wall shall be landscaped within a 5 foot landscape easement and shall be constructed at the time of site improvements. The front entry shall be aligned to avoid removal of the 18" live oak tree that is in front of the wall.

C. A five (5') foot burnished block wall shall be required between the Project and the adjacent Falconhead Golf Club. The wall shall begin at the property line between the Project and the golf club at Falconhead Blvd and shall continue along the common property line and wrapping around the side yard of Lot 9, Block A and Lot 27, Lot C. The wall shall be faced with the same or similar stone to the entry wall for all sides visible from adjacent properties and roads.

D. The maintenance of all walls and associated landscaping shall be the responsibility of the HOA; provided that the portion of the wall constructed on the recreational portion of the Property shall be maintained by the owner of the Property. A maintenance agreement ensuring the maintenance of all walls, associated landscaping, private streets, water quality and storm water facilities and other common areas and improvements that serve the Project as a whole shall be required and approved in conjunction with the Site Plan application.

E. 40% of the existing trees within the Project 4 inches and larger shall be preserved or replaced at the conclusion of subdivision construction of the final residential lot.

F. Impervious cover for the Property shall not exceed the impervious cover limits as set out in the Spillman Agreement. Grass pavers or similar pervious materials shall not count against the impervious cover limitations so long as they are used in non-vehicular areas.

G. Sidewalks are required on both sides of the streets internal to the project and as depicted on the Concept Plan and must be a minimum of five (5') feet wide. A minimum four (4') feet wide concrete path connecting Ellie Claire Bend to the corner of Falconhead Blvd and Spillman Ranch Loop is required. A 5' sidewalk connecting to the existing sidewalk on Spillman Ranch Loop to the corner of Falconhead Blvd and Spillman Ranch Loop is required. Sidewalk and Spillman Ranch Loop is required. Sidewalk and Spillman Ranch Loop is required. Sidewalk and Spillman Ranch Loop is required.

All other sidewalks shall be constructed in conjunction with site development. Any construction that occurs within a public right of way including side walk construction shall be performed in accordance with a right of way license agreement from the City which will be considered for approval in conjunction with Site Plan approval.

H. Walls of water quality ponds visible from a public or private road must be faced with stone and may not be higher than 2' above grade, unless a greater height is approved at Site Plan.

I. Grading of the Property shall be performed so that drainage of the site occurs in accordance with the drainage plan depicted on the Concept Plan.