

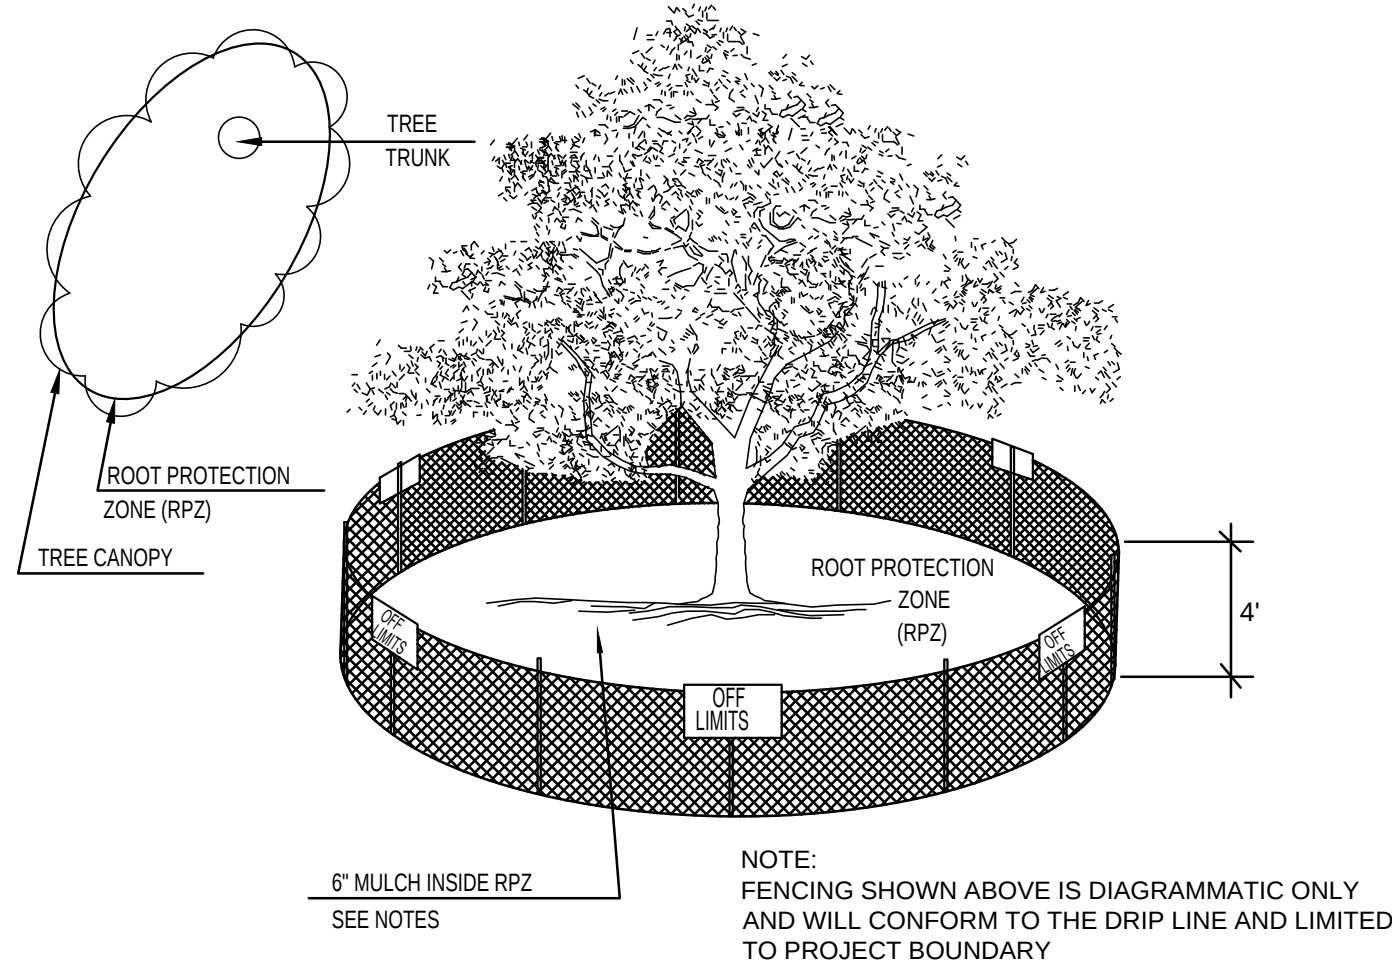


KIDDIE ACADEMY DEVELOPMENT
LOT 1, BLOCK AA OF BELLA COLINAS COMMERCIAL PLAT
CITY OF BEE CAVE, TRAVIS COUNTY, TEXAS

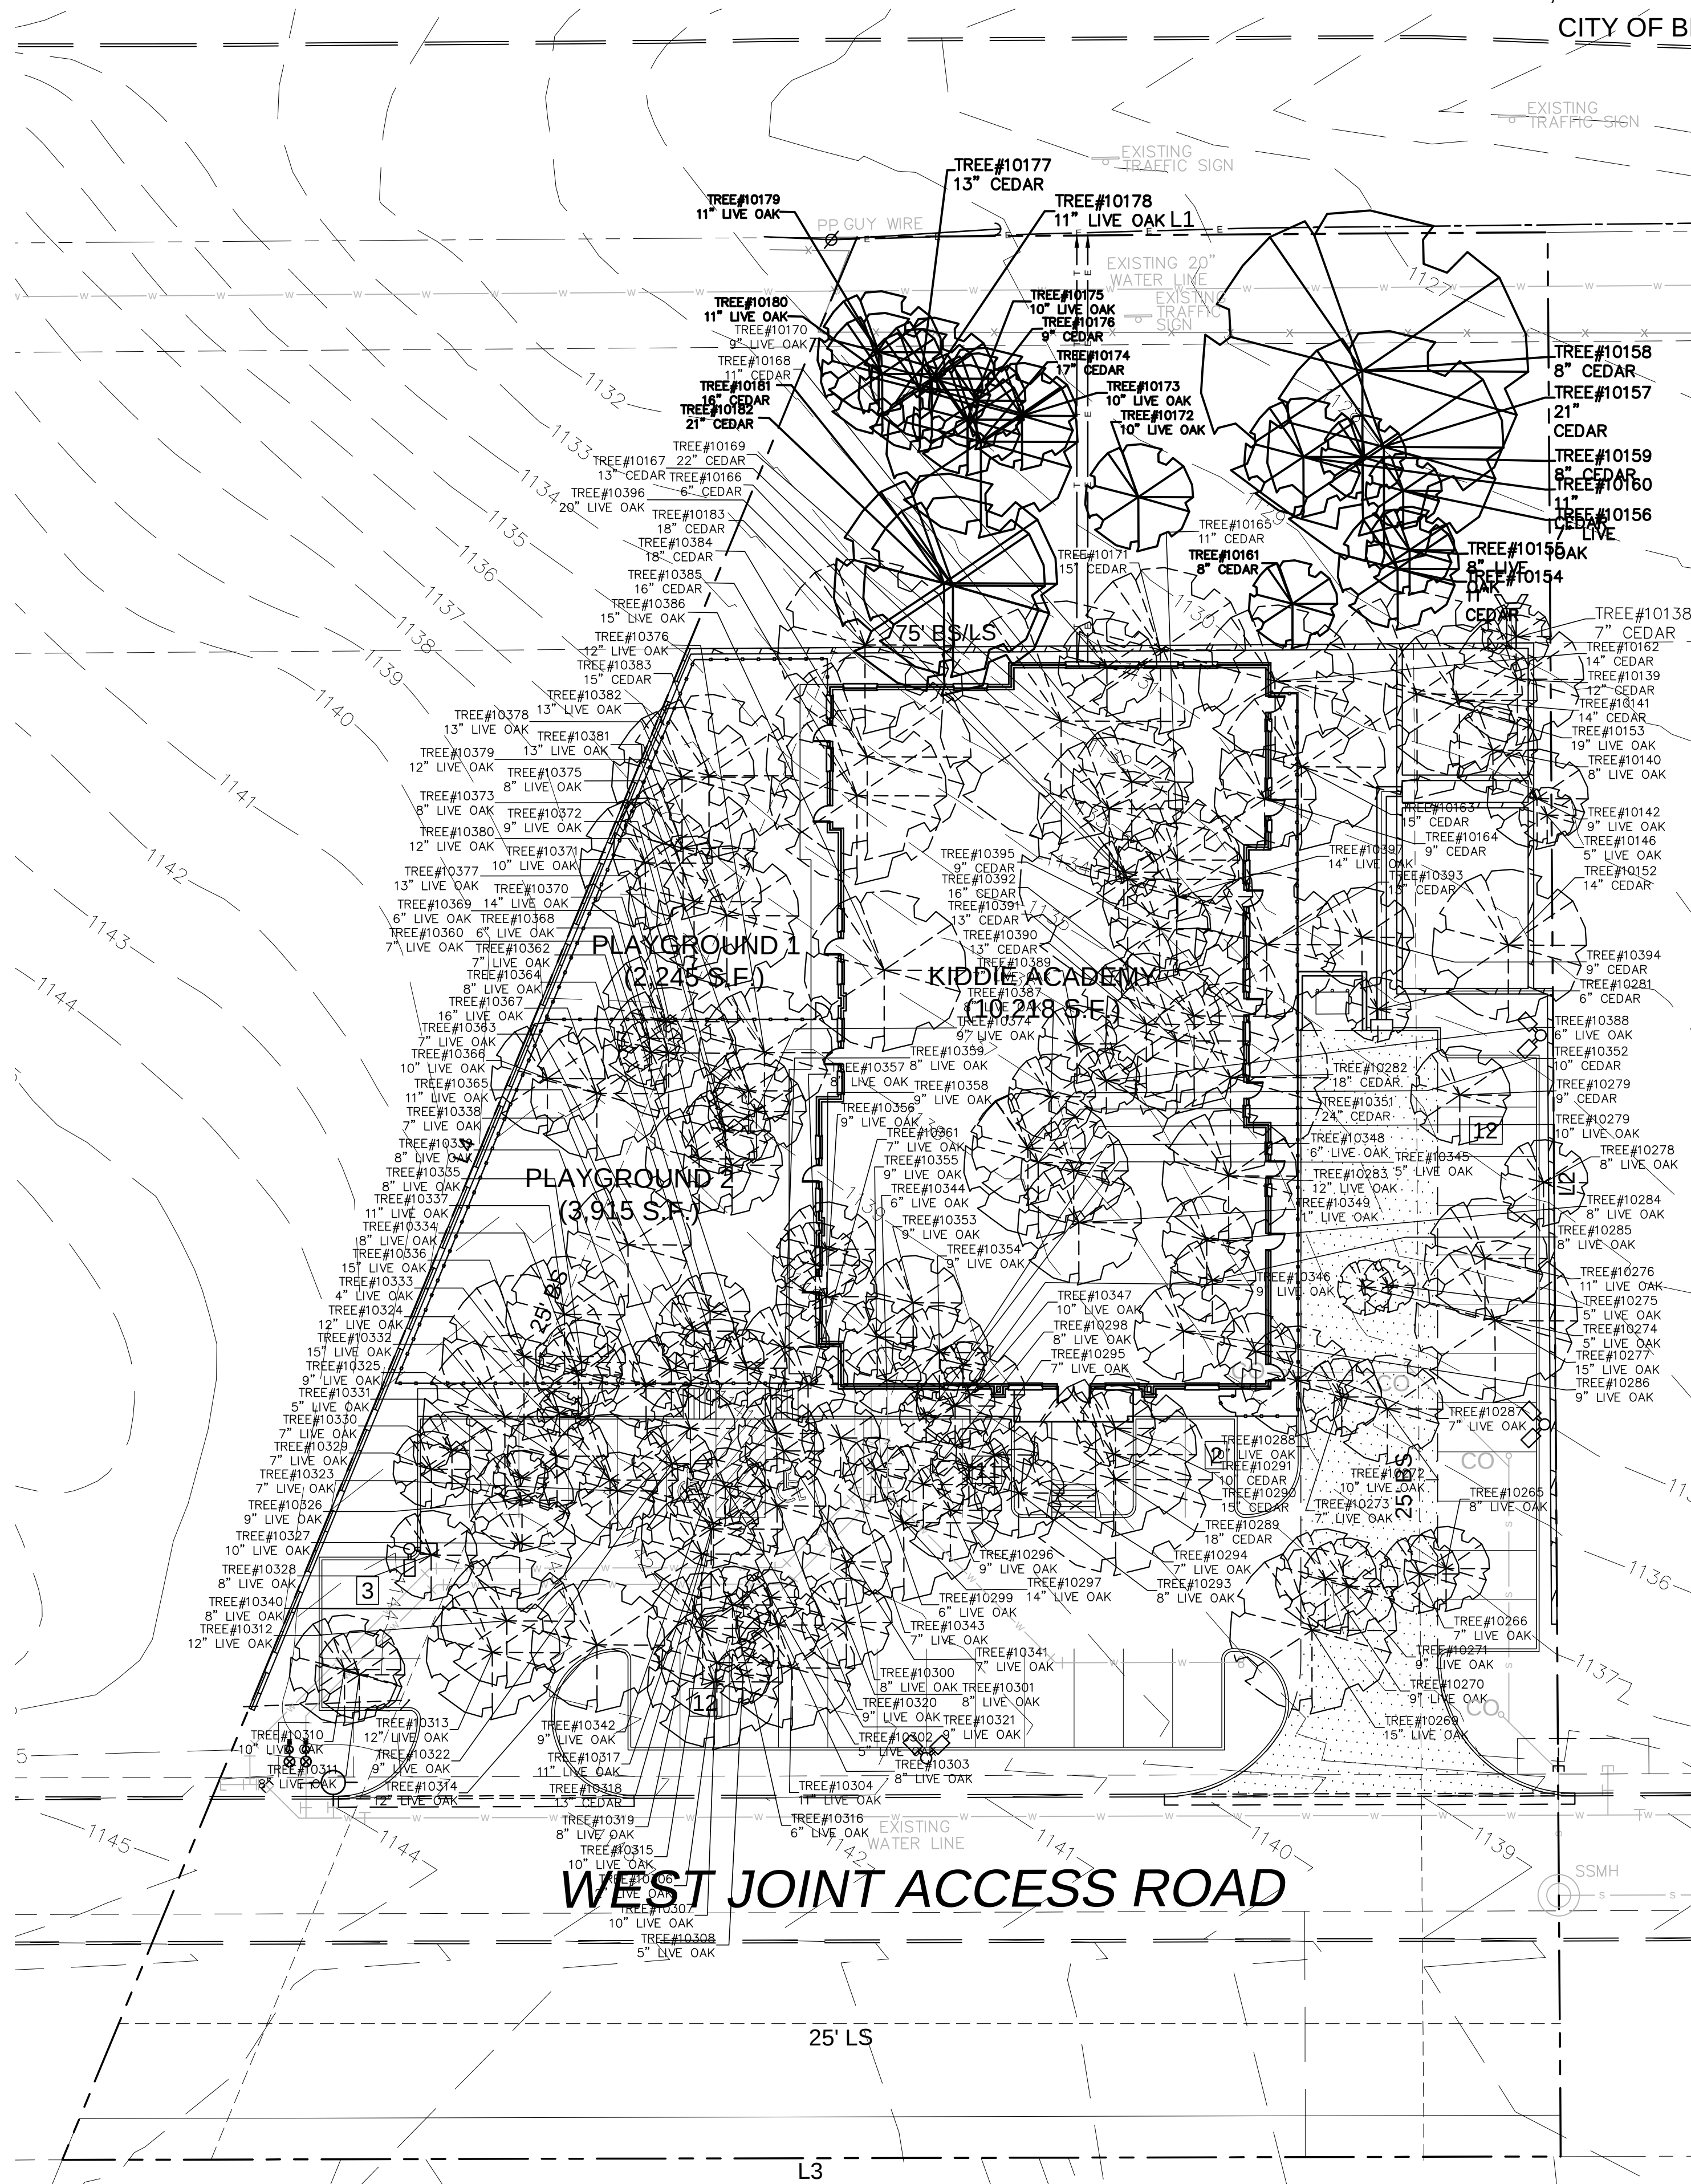


01 TREE PROTECTION FENCE A
NOT TO SCALE

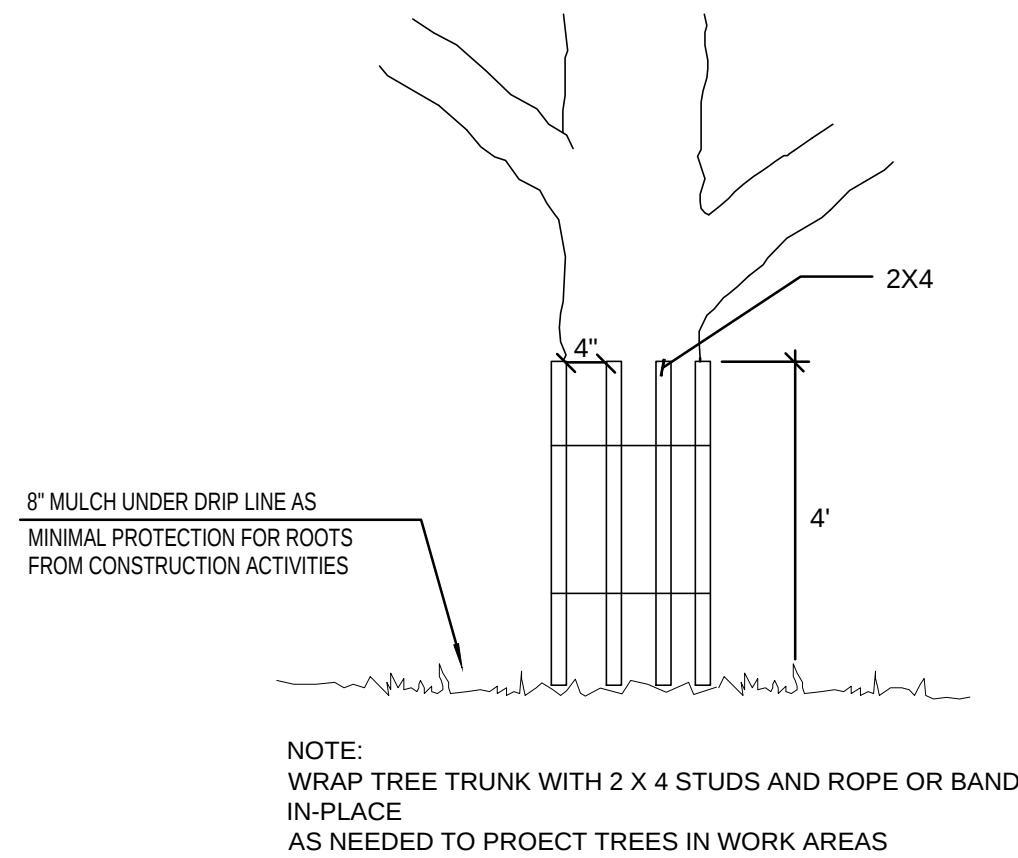

02 TREE PROTECTION FENCE B
NOT TO SCALE

EXISTING TREE LEGEND

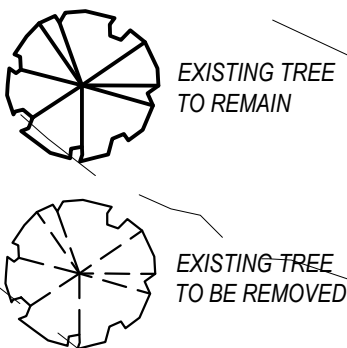

TAG #	TYPE	SIZE	TRUNK SIZE	TAG #	TYPE	SIZE	TRUNK SIZE	TAG #	TYPE	SIZE	TRUNK SIZE
10138	Cedar	7		10310	Live Oak	10		10388	Live Oak	6	
10139	Cedar	12	7,5,4	10311	Live Oak	8		10389	Live Oak	7	
10140	Live Oak	8		10312	Live Oak	12		10390	Cedar	13	9,8
10141	Cedar	14		10313	Live Oak	12		10391	Cedar	13	
10142	Live Oak	9		10314	Live Oak	12		10392	Cedar	16	
10146	Live Oak	5		10315	Live Oak	10		10393	Cedar	13	
10152	Cedar	14	7,5,5,4	10316	Live Oak	6		10394	Cedar	9	6,6
10153	Live Oak	19	15,8	10317	Live Oak	11	8,5	10395	Cedar	9	
10154	Cedar	11		10318	Cedar	13		10396	Live Oak	20	13,13
10155	Live Oak	8		10319	Live Oak	8		10397	Live Oak	14	
10156	Live Oak	7		10320	Live Oak	9					
10157	Cedar	21		10321	Live Oak	9					
10158	Cedar	8		10322	Live Oak	9					
10159	Cedar	8		10323	Live Oak	7					
10160	Cedar	11	7,7	10324	Live Oak	12	10,4				
10161	Cedar	8		10325	Live Oak	9					
10162	Cedar	14	11,6	10326	Live Oak	9					
10163	Cedar	15	11,8	10327	Live Oak	10					
10164	Cedar	9		10328	Live Oak	8					
10165	Cedar	11		10329	Live Oak	7					
10166	Cedar	6		10330	Live Oak	7					
10167	Cedar	13	11,5	10331	Live Oak	5					
10168	Cedar	11	6,5,5	10332	Live Oak	15	10,10				
10169	Cedar	22	10,9,8,7	10333	Live Oak	4					
10170	Live Oak	9		10334	Live Oak	8					
10171	Cedar	15	11,9	10335	Live Oak	8					
10172	Live Oak	10		10336	Live Oak	15	8,8,7				
10173	Live Oak	10		10337	Live Oak	11	8,7				
10174	Cedar	17		10338	Live Oak	7					
10175	Live Oak	10		10339	Live Oak	8					
10176	Cedar	9		10340	Live Oak	8					
10177	Cedar	13	8,5,5	10341	Live Oak	7					
10178	Live Oak	11		10342	Live Oak	9					
10179	Live Oak	11		10343	Live Oak	7					
10180	Live Oak	11		10344	Live Oak	6					
10181	Cedar	16	11,10	10345	Live Oak	5					
10182	Cedar	21		10346	Live Oak	5					
10183	Cedar	18		10347	Live Oak	10					
10265	Live Oak	8		10348	Live Oak	6					
10266	Live Oak	7		10349	Live Oak	11					
10269	Live Oak	15		10350	Live Oak	10					
10270	Live Oak	9		10351	Cedar	24	13,12,9				
10271	Live Oak	9		10352	Live Oak	10					
10272	Live Oak	10		10353	Live Oak	9					
10273	Live Oak	7		10354	Live Oak	9					
10274	Live Oak	5		10355	Live Oak	9					
10275	Live Oak	5		10356	Live Oak	9					
10276	Live Oak	11		10357	Live Oak	8					
10277	Live Oak	15		10358	Live Oak	9					
10278	Live Oak	8		10359	Live Oak	8					
10279	Cedar	9		10360	Live Oak	7					
10281	Cedar	6		10361	Live Oak	7					
10282	Cedar	18	13,10	10362	Live Oak	7					
10283	Live Oak	12		10363	Live Oak	7					
10284	Live Oak	8		10364	Live Oak	8					
10285	Live Oak	8		10365	Live Oak	11					
10286	Live Oak	9		10366	Live Oak	10					
10287	Live Oak	7		10367	Live Oak	16					
10288	Live Oak	10		10368	Live Oak	6					
10289	Live Oak	18	9,9,8	10369	Live Oak	6					
10290	Cedar	15		10370	Live Oak	14	10,9				
10291	Live Oak	10		10371	Live Oak	10					
10293	Live Oak	8		10372	Live Oak	9					
10294	Live Oak	7		10373	Live Oak	8					
10295	Live Oak	7		10374	Live Oak	9	6,5				
10296	Live Oak	9		10375	Live Oak	8					
10297	Live Oak	14	10,9	10376	Live Oak	12					
10298	Live Oak	8		10377	Live Oak	13					
10299	Live Oak	6		10378	Live Oak	13					
10300	Live Oak	8		10379	Live Oak	12					
10301	Live Oak	8		10380	Live Oak	12					
10302	Live Oak	5		10381	Live Oak	13					
10303	Live Oak	8		10382	Live Oak	13					
10304	Live Oak	11		10383	Cedar	15					
10305	Live Oak	12		10384	Cedar	18	11,8,6				
10306	Live Oak	10		10385	Cedar	16	13,6				
10307	Live Oak	5		10386	Live Oak	15					
10308	Live Oak	10		10387	Live Oak	8					

TREE NUMBERS 138- 7" CEDAR, 161- 8" CEDAR, 183- 18" CEDAR ARE LOCATED IN THE 75' BUFFER AND ARE PROPOSED TO BE REMOVED. TREES 138 AND 161 ARE LESS THAN 12" AND ARE NOT PROTECTED. THESE TREES ARE PROPOSED TO BE REMOVED BECAUSE THEY ARE FULL TO THE TREES AND ARE LOCATED WITHIN 5' OF THE EDGE OF CONSTRUCTION

NO.	DATE	DESCRIPTION	BY
1	09/18/17	1ST CUP CITY SUBMITTAL	KP
2	10/26/17	CITY COMMENTS	KP
3	11/14/17	CITY COMMENTS	KP
4	12/20/17	CITY COMMENTS	KP



TRIANGLE ENGINEERING LLC
T: 214.609.9271 | F: 469.358.6709 | E: kpatel@triangle-engr.com
W: triangle-engr.com | O: 1333 McDermott Drive, Suite 200, Allen, TX 75013

Planning | Civil Engineering | Construction Management

DESIGN/DRAWN	DATE	SCALE	PROJECT NO.	SHEET NO.
KP	TT	09/18/17	1":60'	052-17

TX PE FIRM #11525

12.20.2017

L1