



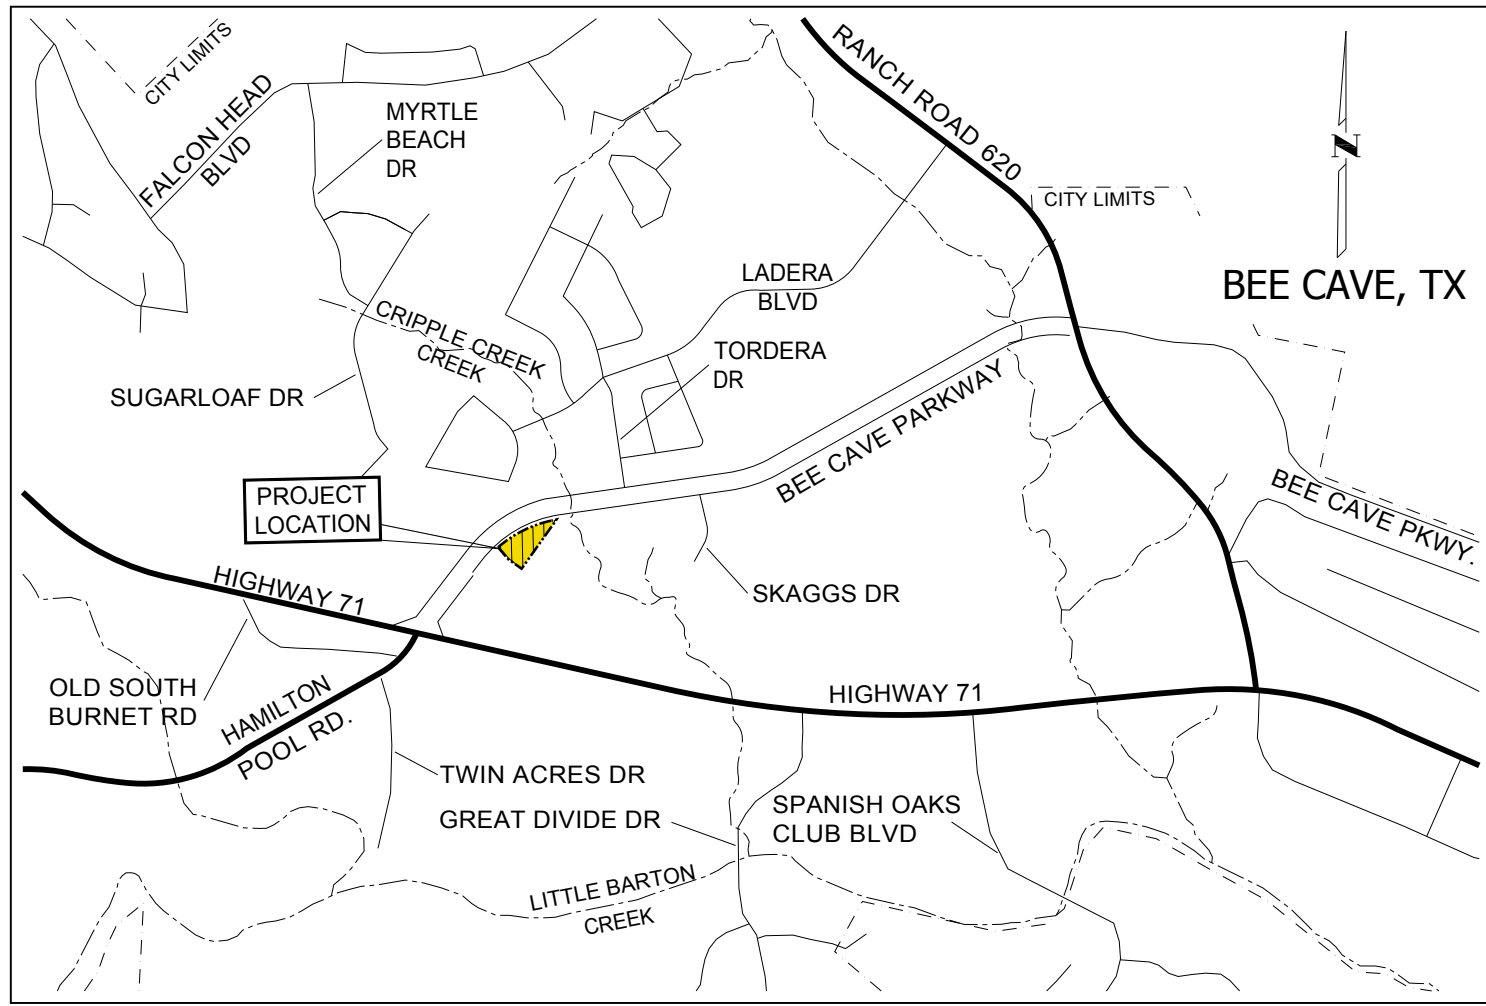

VICINITY MAP
1" = 1/4 mile

PHASING PLAN LEGEND

- PHASE 1 - Maximum 63,406 sf Impervious Cover
Approximate Duration:
Complete
- PHASE 2 - Maximum 22,849 sf Impervious Cover
Approximate Duration:
14 Months From Date Of Site Plan Approval

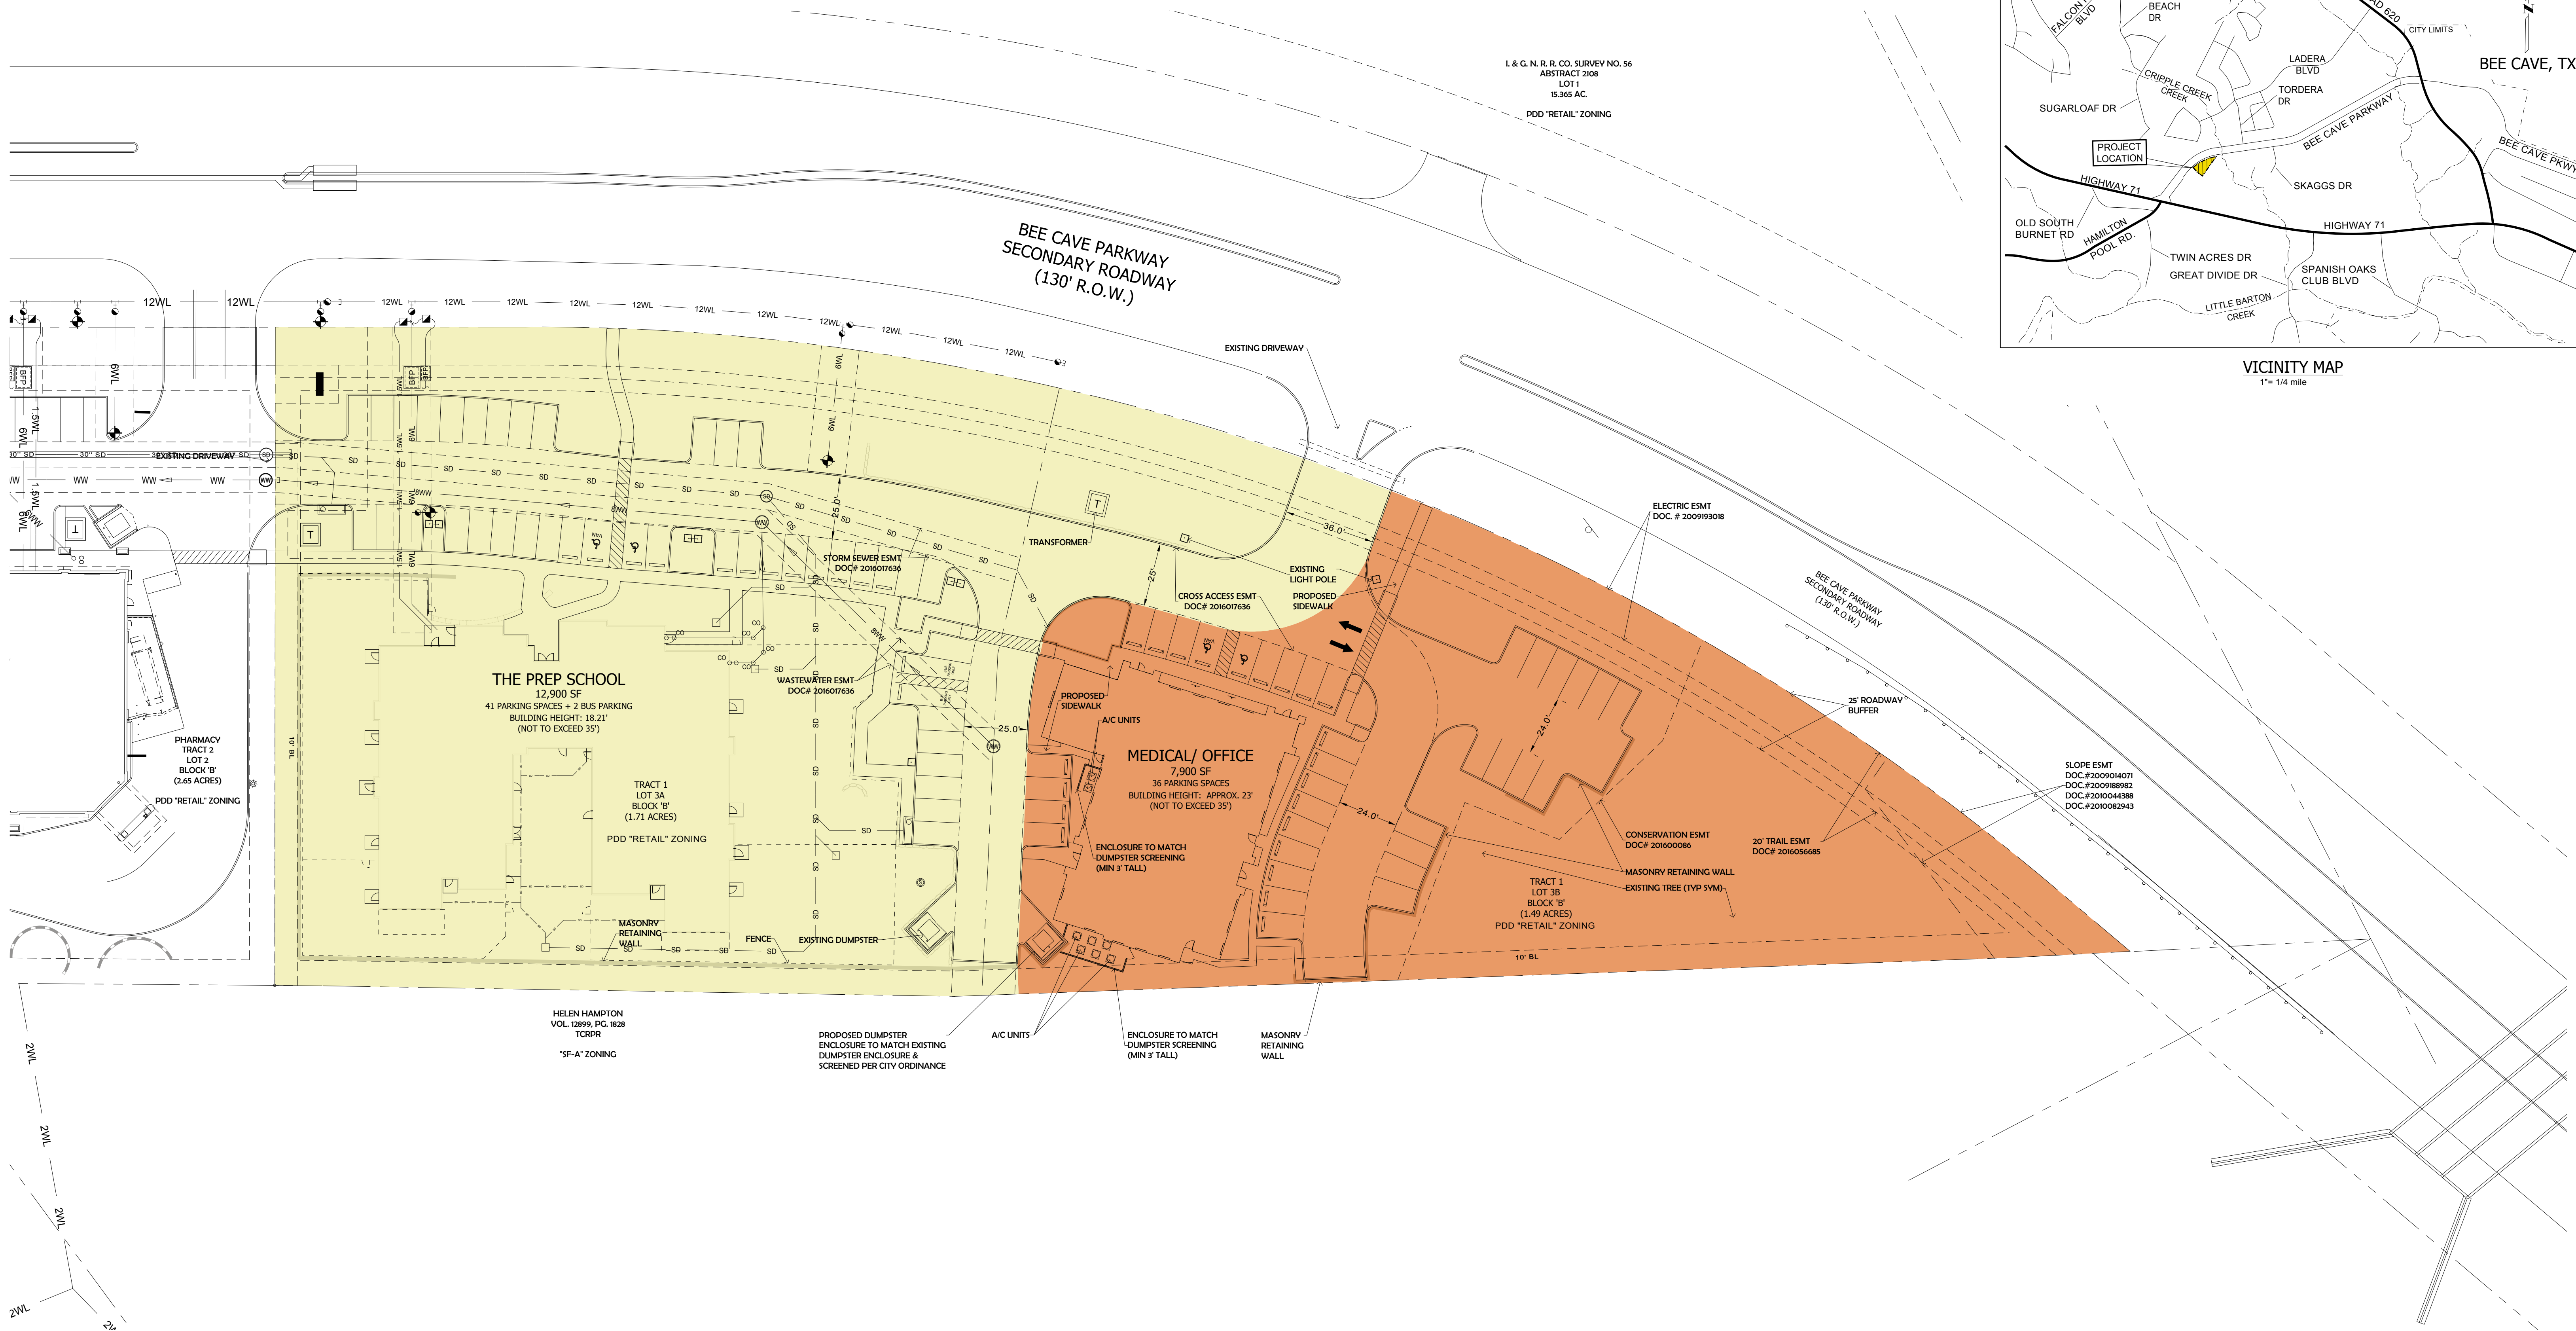