


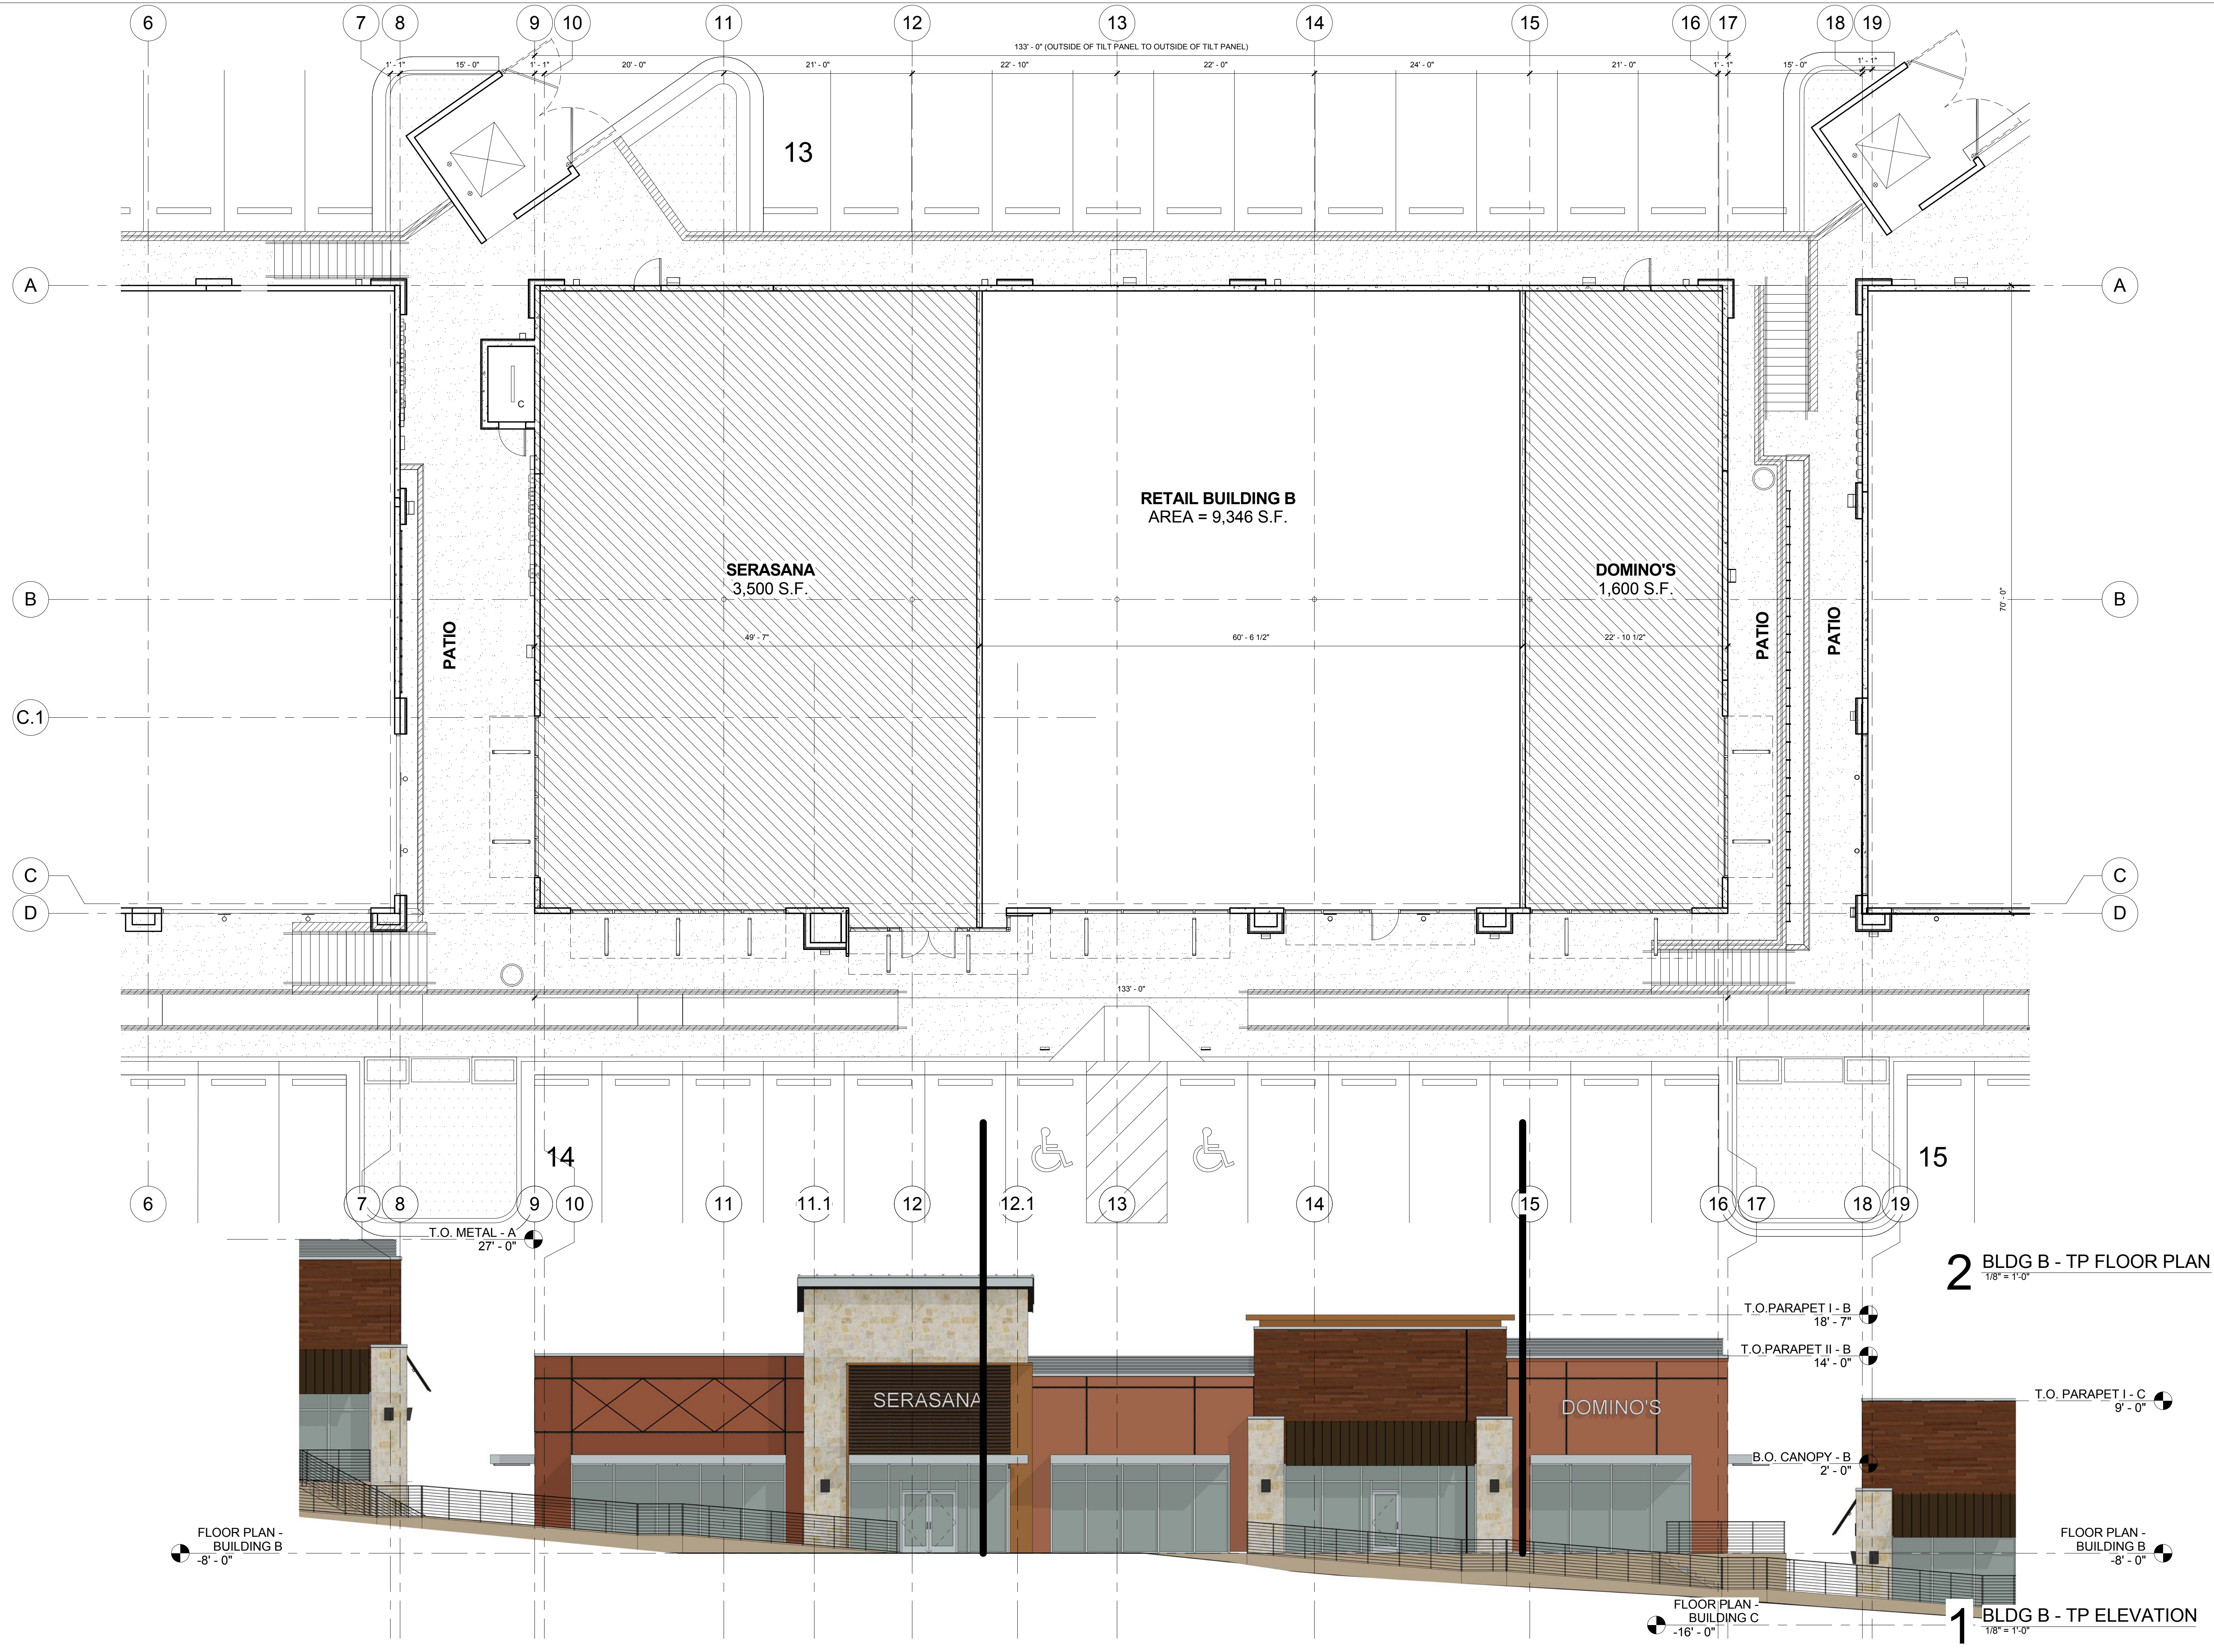

GENERAL DISCLAIMER

THIS DOCUMENT
MAY NOT BE USED
FOR REGULATORY
APPROVAL,
PERMIT,
OR
CONSTRUCTION.

09.21.17

BPI REALTY

REVISIONS	
NO.	DESCRIPTION
1	05/03/18
2	05/03/18
HOUSTON
1111 North Loop West, Suite 800
77008
713.869.1133 V

DALLAS
15051 Dallas Parkway, Suite 100
75244
972.492.7252 V

**HEIGHTS
VENTURE
ARCHITECTS, L.L.P.**

BEE CAVE - SUMMIT 56

15506 W HIGHWAY 71, BEE CAVE TEXAS 78738

A PROJECT FOR: BPI REALTY

PROJECT NO. 15040-251

DATE PLOTTED: 9/21/2017 9:22:02

CHECKED BY: Checker

DRAWN BY: ADMM

SHEET TITLE

TENANT PLAN

SHEET NUMBER

T.2